

39 Newtown
Toddington
Cheltenham
Gloucestershire
GL54 5DU



TEWKESBURY BOROUGH COUNCIL
OPERATIONS
Colour Scanned
Printed
Track'd
Rings'd
File

1 APR 2021

OS MasterMap 1250/2500/10000 scale
Thursday, February 25, 2021, 10:00 AM
UPT-00941694
www.themapshop.co.uk
1:1250 scale print at A4, Centre:
404380 E, 232490 N


© Crown Copyright Ordnance
Survey. Licence no. 100019311



The Map Shop
Upon upon Severn
www.themapshop.co.uk

TEL: 01684 593146
FAX: 01684 594559
themapshop@btinternet.com

O.S 1:1,250 SCALE

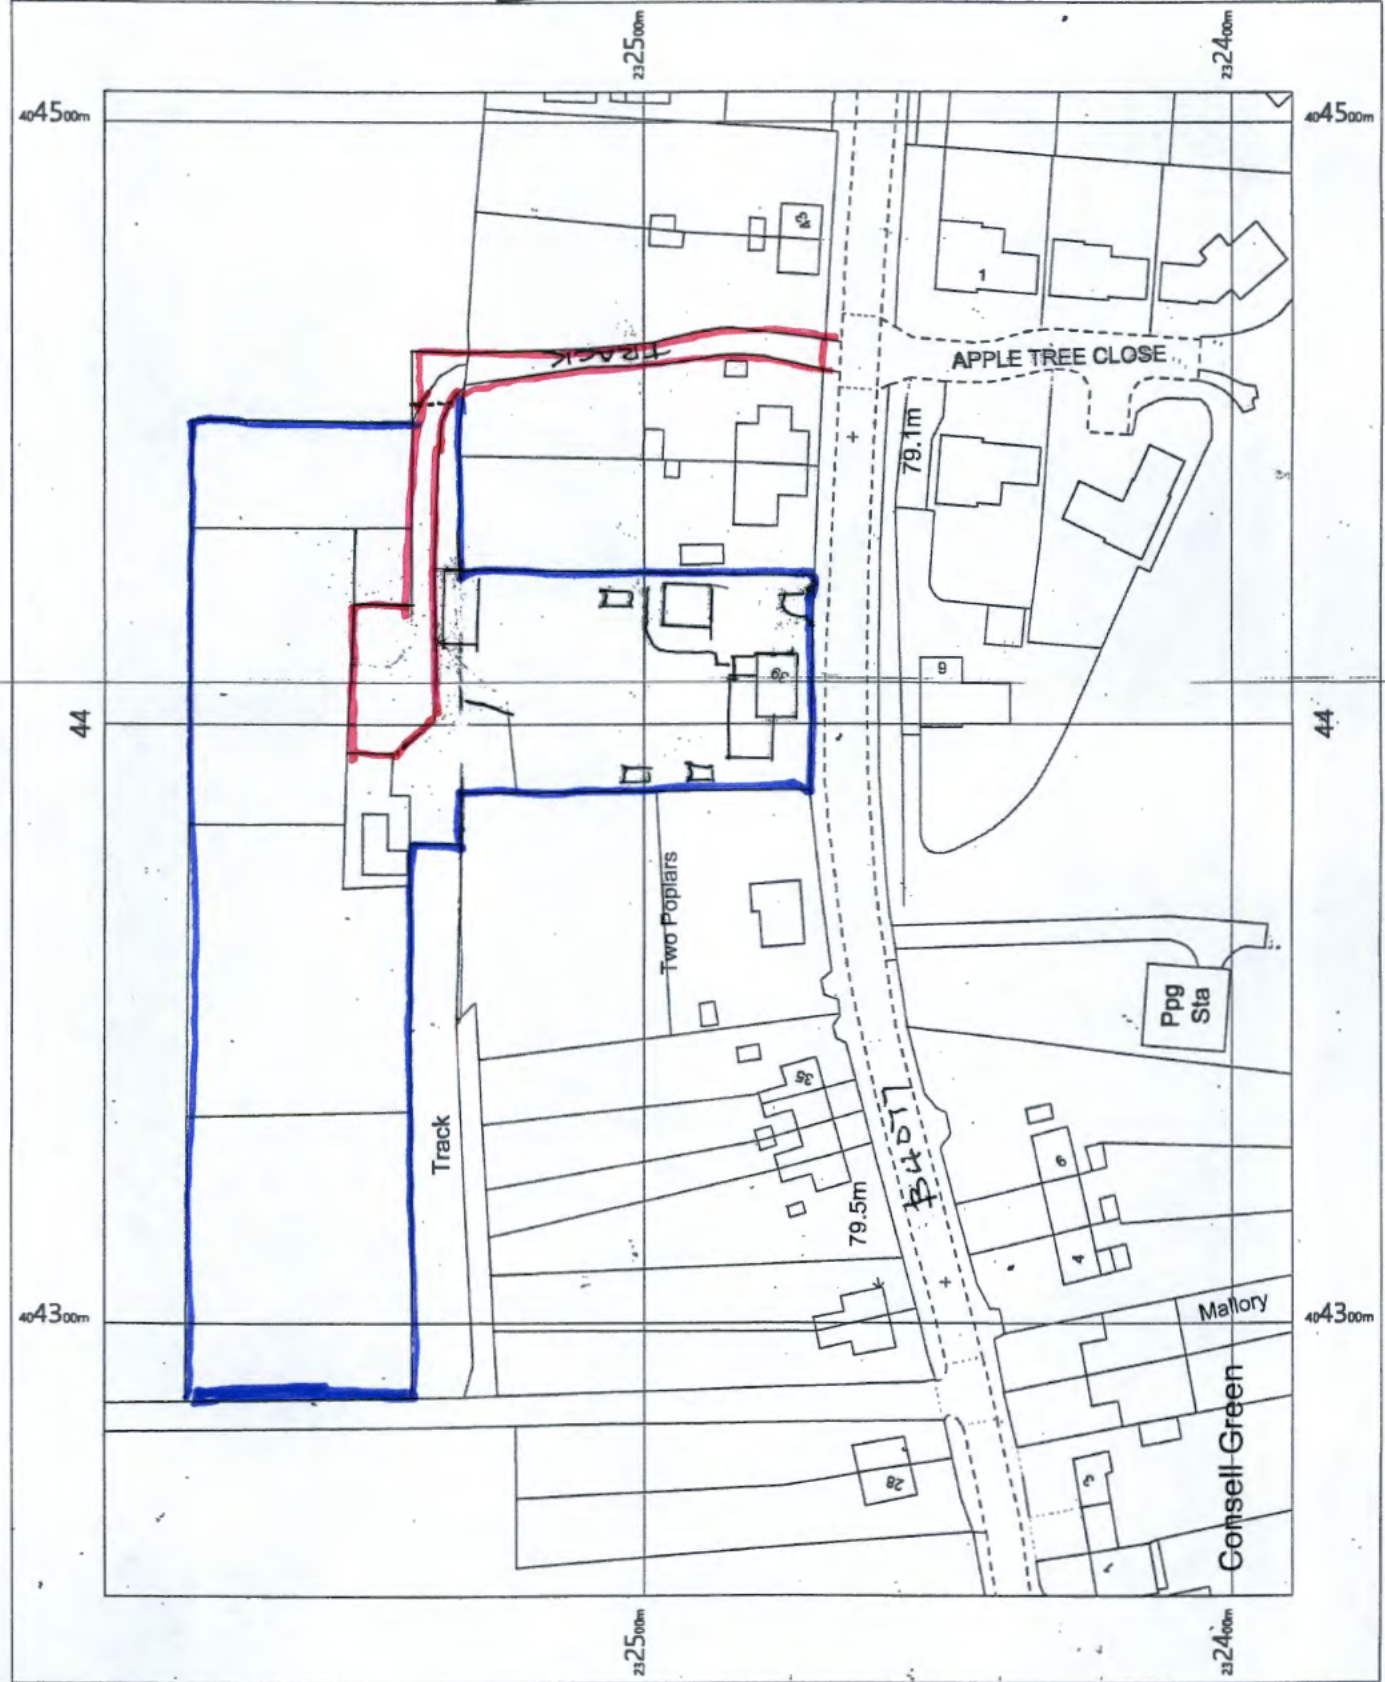

44

44

404300m

404300m

232500m

232400m

Track

Two Poplars

APPLE TREE CLOSE

Ppg Sta

Mallory

Comsell Green

79.5m

79.1m


232500m

232400m


404500m




404500m

TEWKESBURY BOROUGH COUNCIL
 OPERATIONS
 Officer: _____
 Scanned: _____
 Rec'd: 15 MAR 2021
 Ack'd: _____
 Ans'd: _____
 File: _____

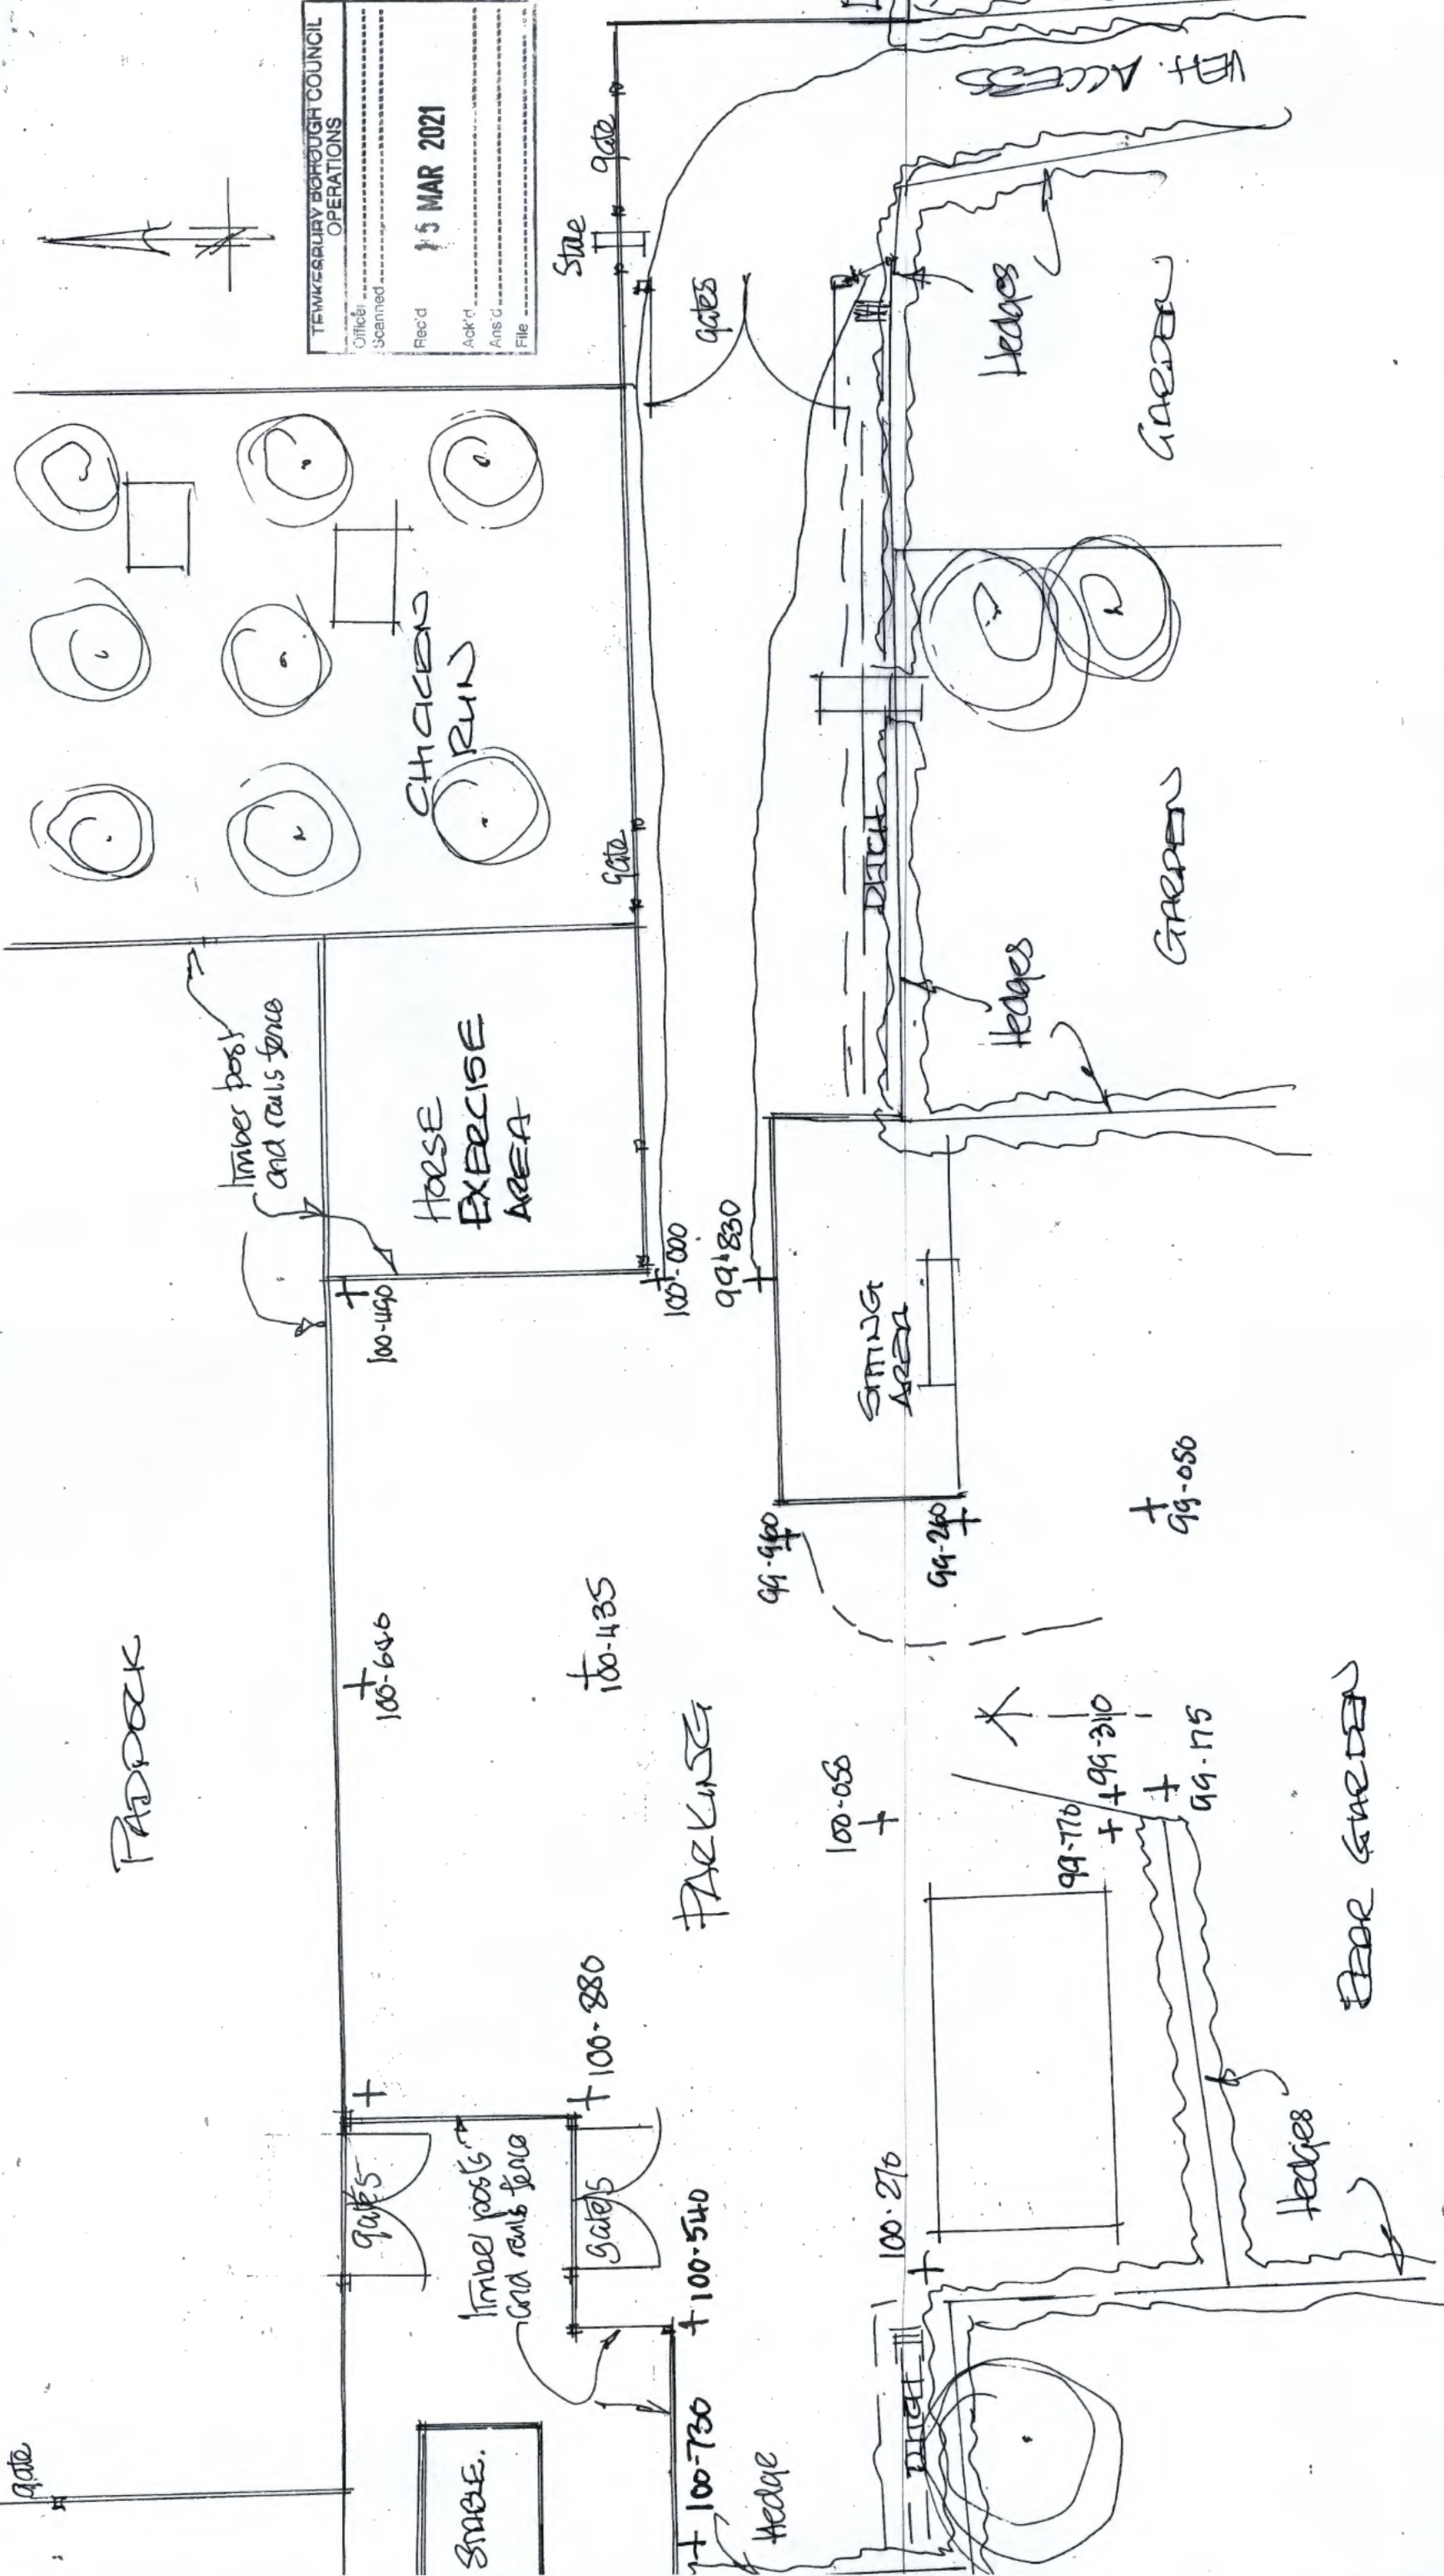


APRIL COTTAGE. 39 NEWTOWN.
 TODDINGTON. GWS. GWS4 SPUL
 PART SITE PLAN AS EXISTING
 21: 1930: SP02 MARCH 2021 1:200

 

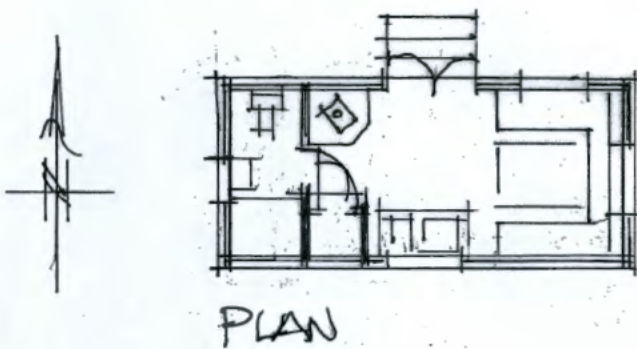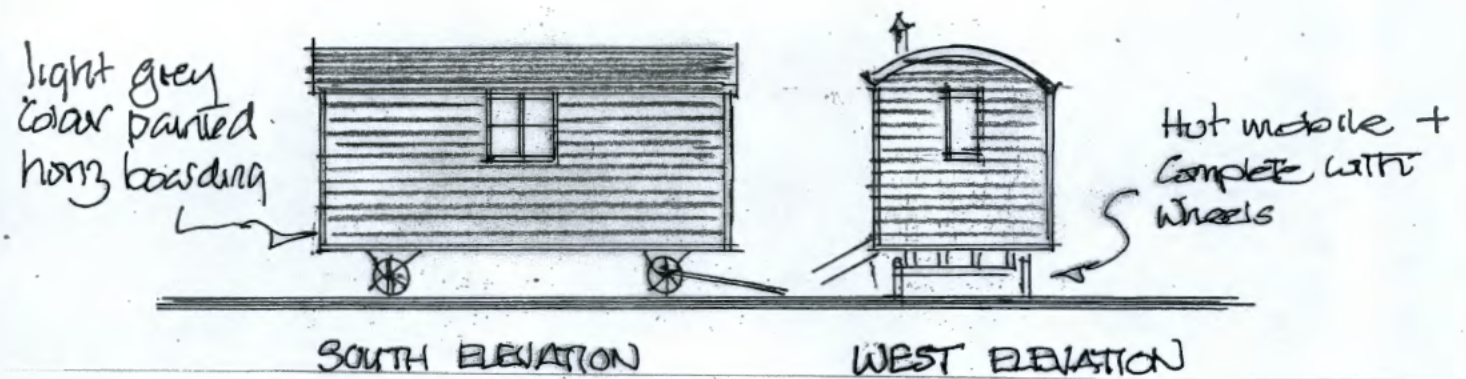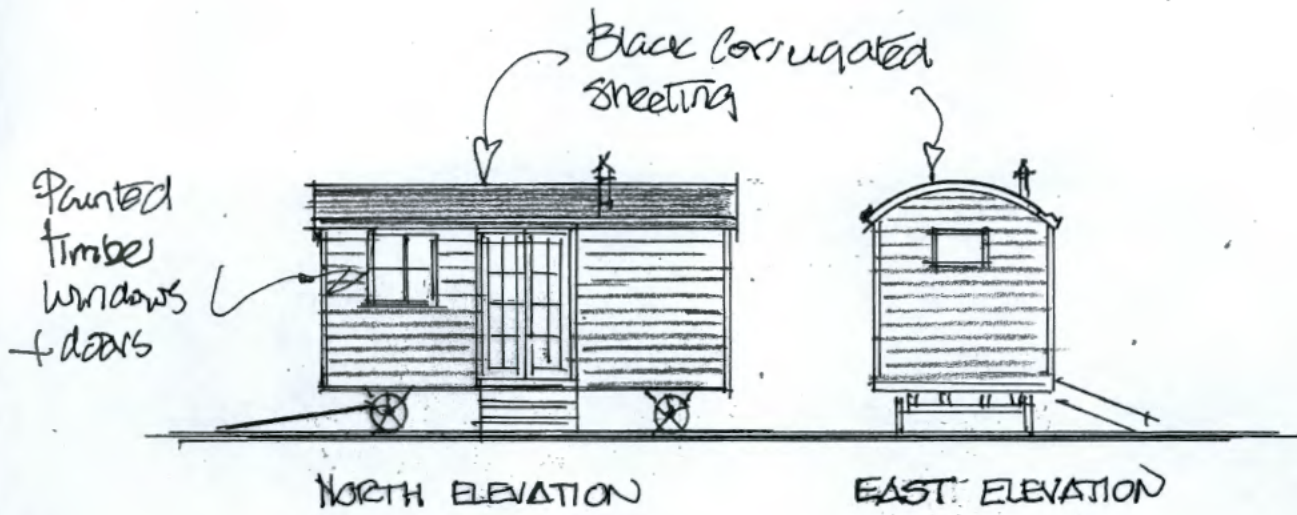

TEWKESBURY BOROUGH COUNCIL OPERATIONS	
Officer
Scanned
Rec'd	15 MAR 2021
Ack'd
Ans'd
File

APRIL COTTAGE . 39 NEWTOWN .
 TODDINGTON . GLOS. GL54 5DU
 PROPOSED SHEPHERD'S HUT 1:100
 21: 1930: 02 MARCH 2021

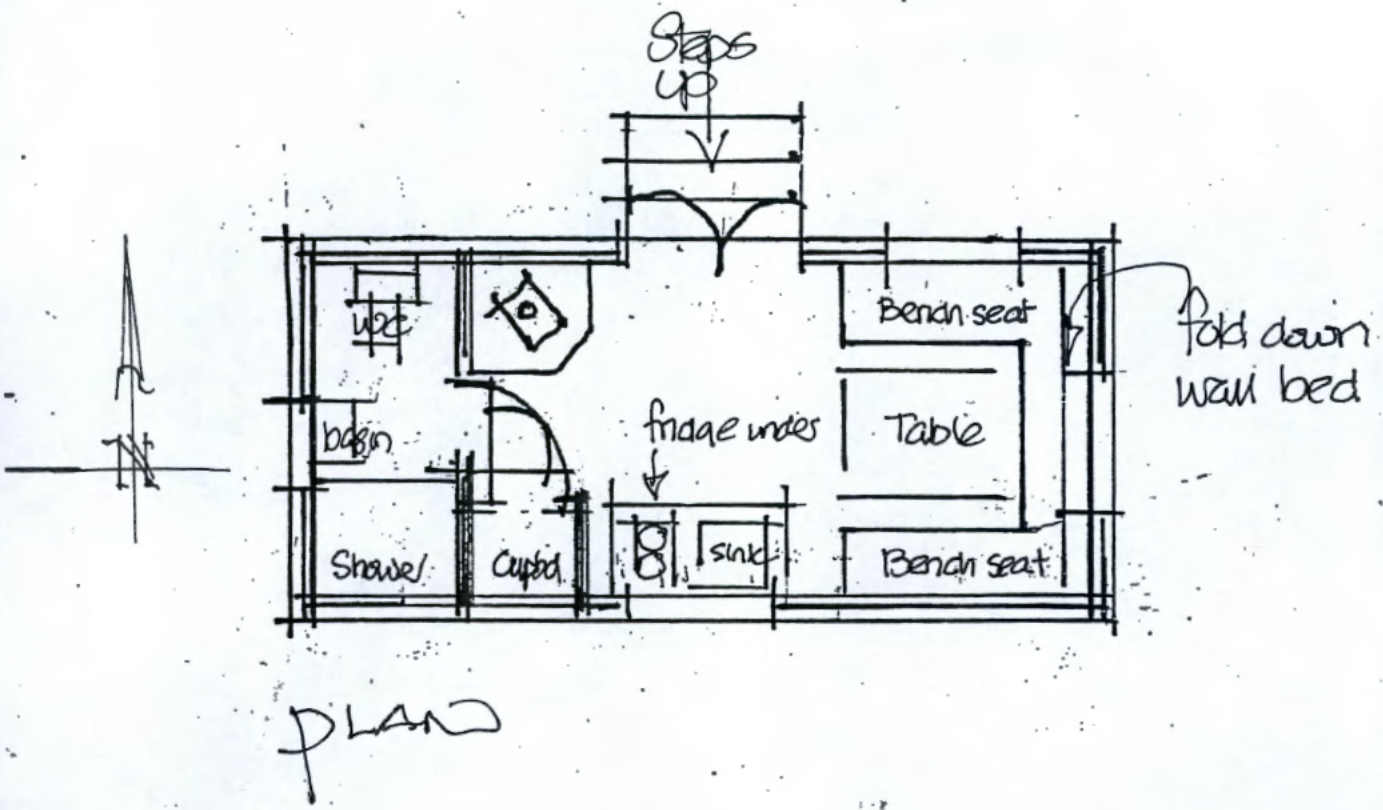


TEWKESBURY BOROUGH COUNCIL OPERATIONS	
Office
Scanned
Rec'd	15 MAR 2021
Ack'd
Ans'd
File

April Cottage, 39 Newtown.
 Toddington. ELOS. GL54 5DU
 Proposed shepherds hut int. layout. 1:50
 21.1930.03 March 2021



The whole parking and area shepherds huts are located + veh access is all existing gravel areas

Paddock

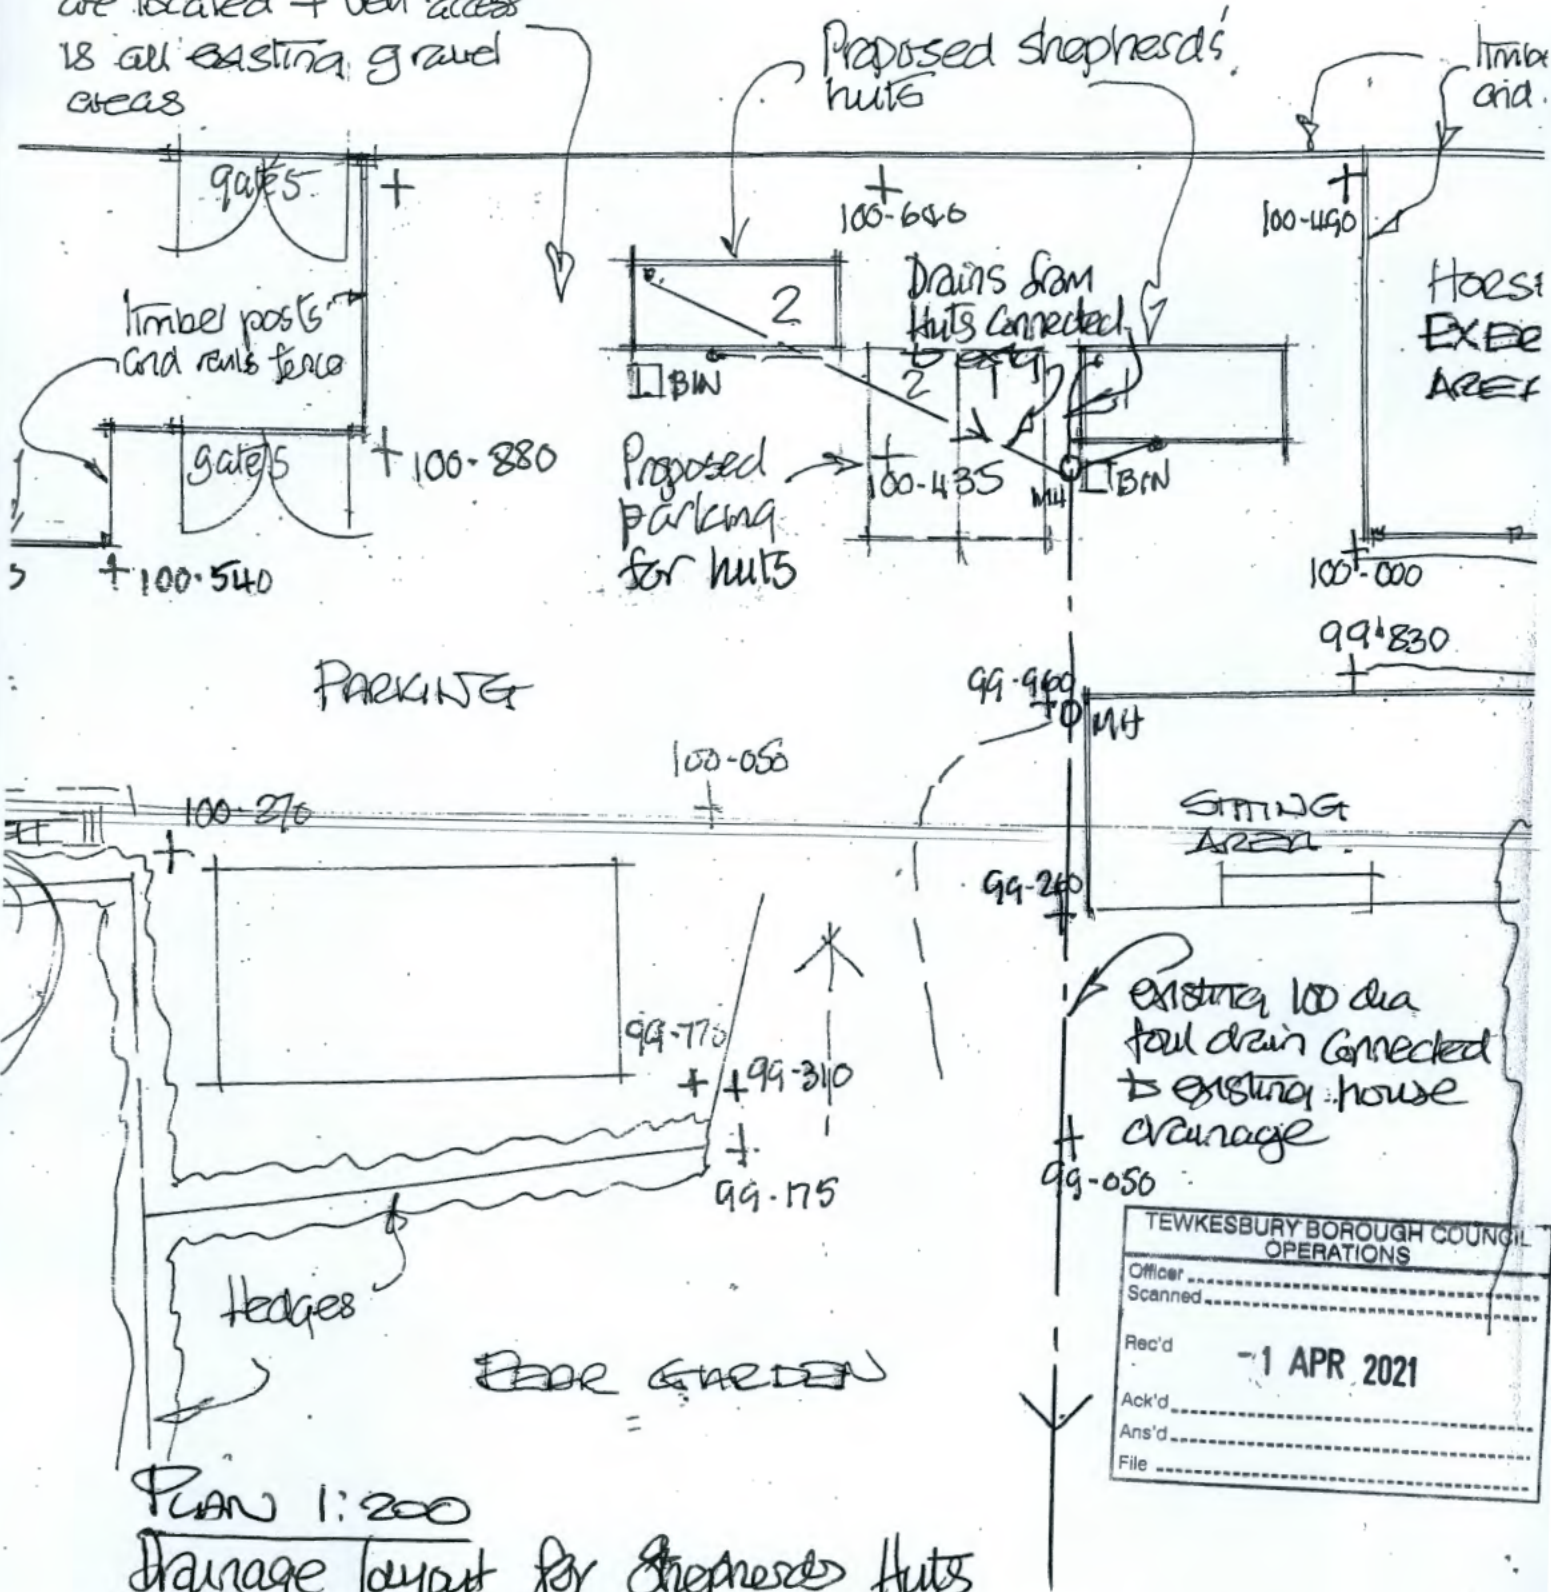

TEWKESBURY BOROUGH COUNCIL	
OPERATIONS	
Officer	
Scanned	
Rec'd	-1 APR 2021
Ack'd	
Ans'd	
File	

Plan 1:200

Drainage layout for shepherds huts


April Cottage 39 Newtown Bellingham G54 5DU

21:1930; DRO1


MARCH 2021



APRIL COTTAGE. 39 NEWTOWN.
 TOPPINGTON. G108 GL54 5DU
 SITE PLAN AS EXISTING 1:500
 21:1930:SP1 A MARCH 2021

 


TEWKESBURY BOROUGH COUNCIL
 OFFICE OPERATIONS
 Officer Scanned
 Rec'd -1 APR 2021
 Ack'd
 Ans'd
 File

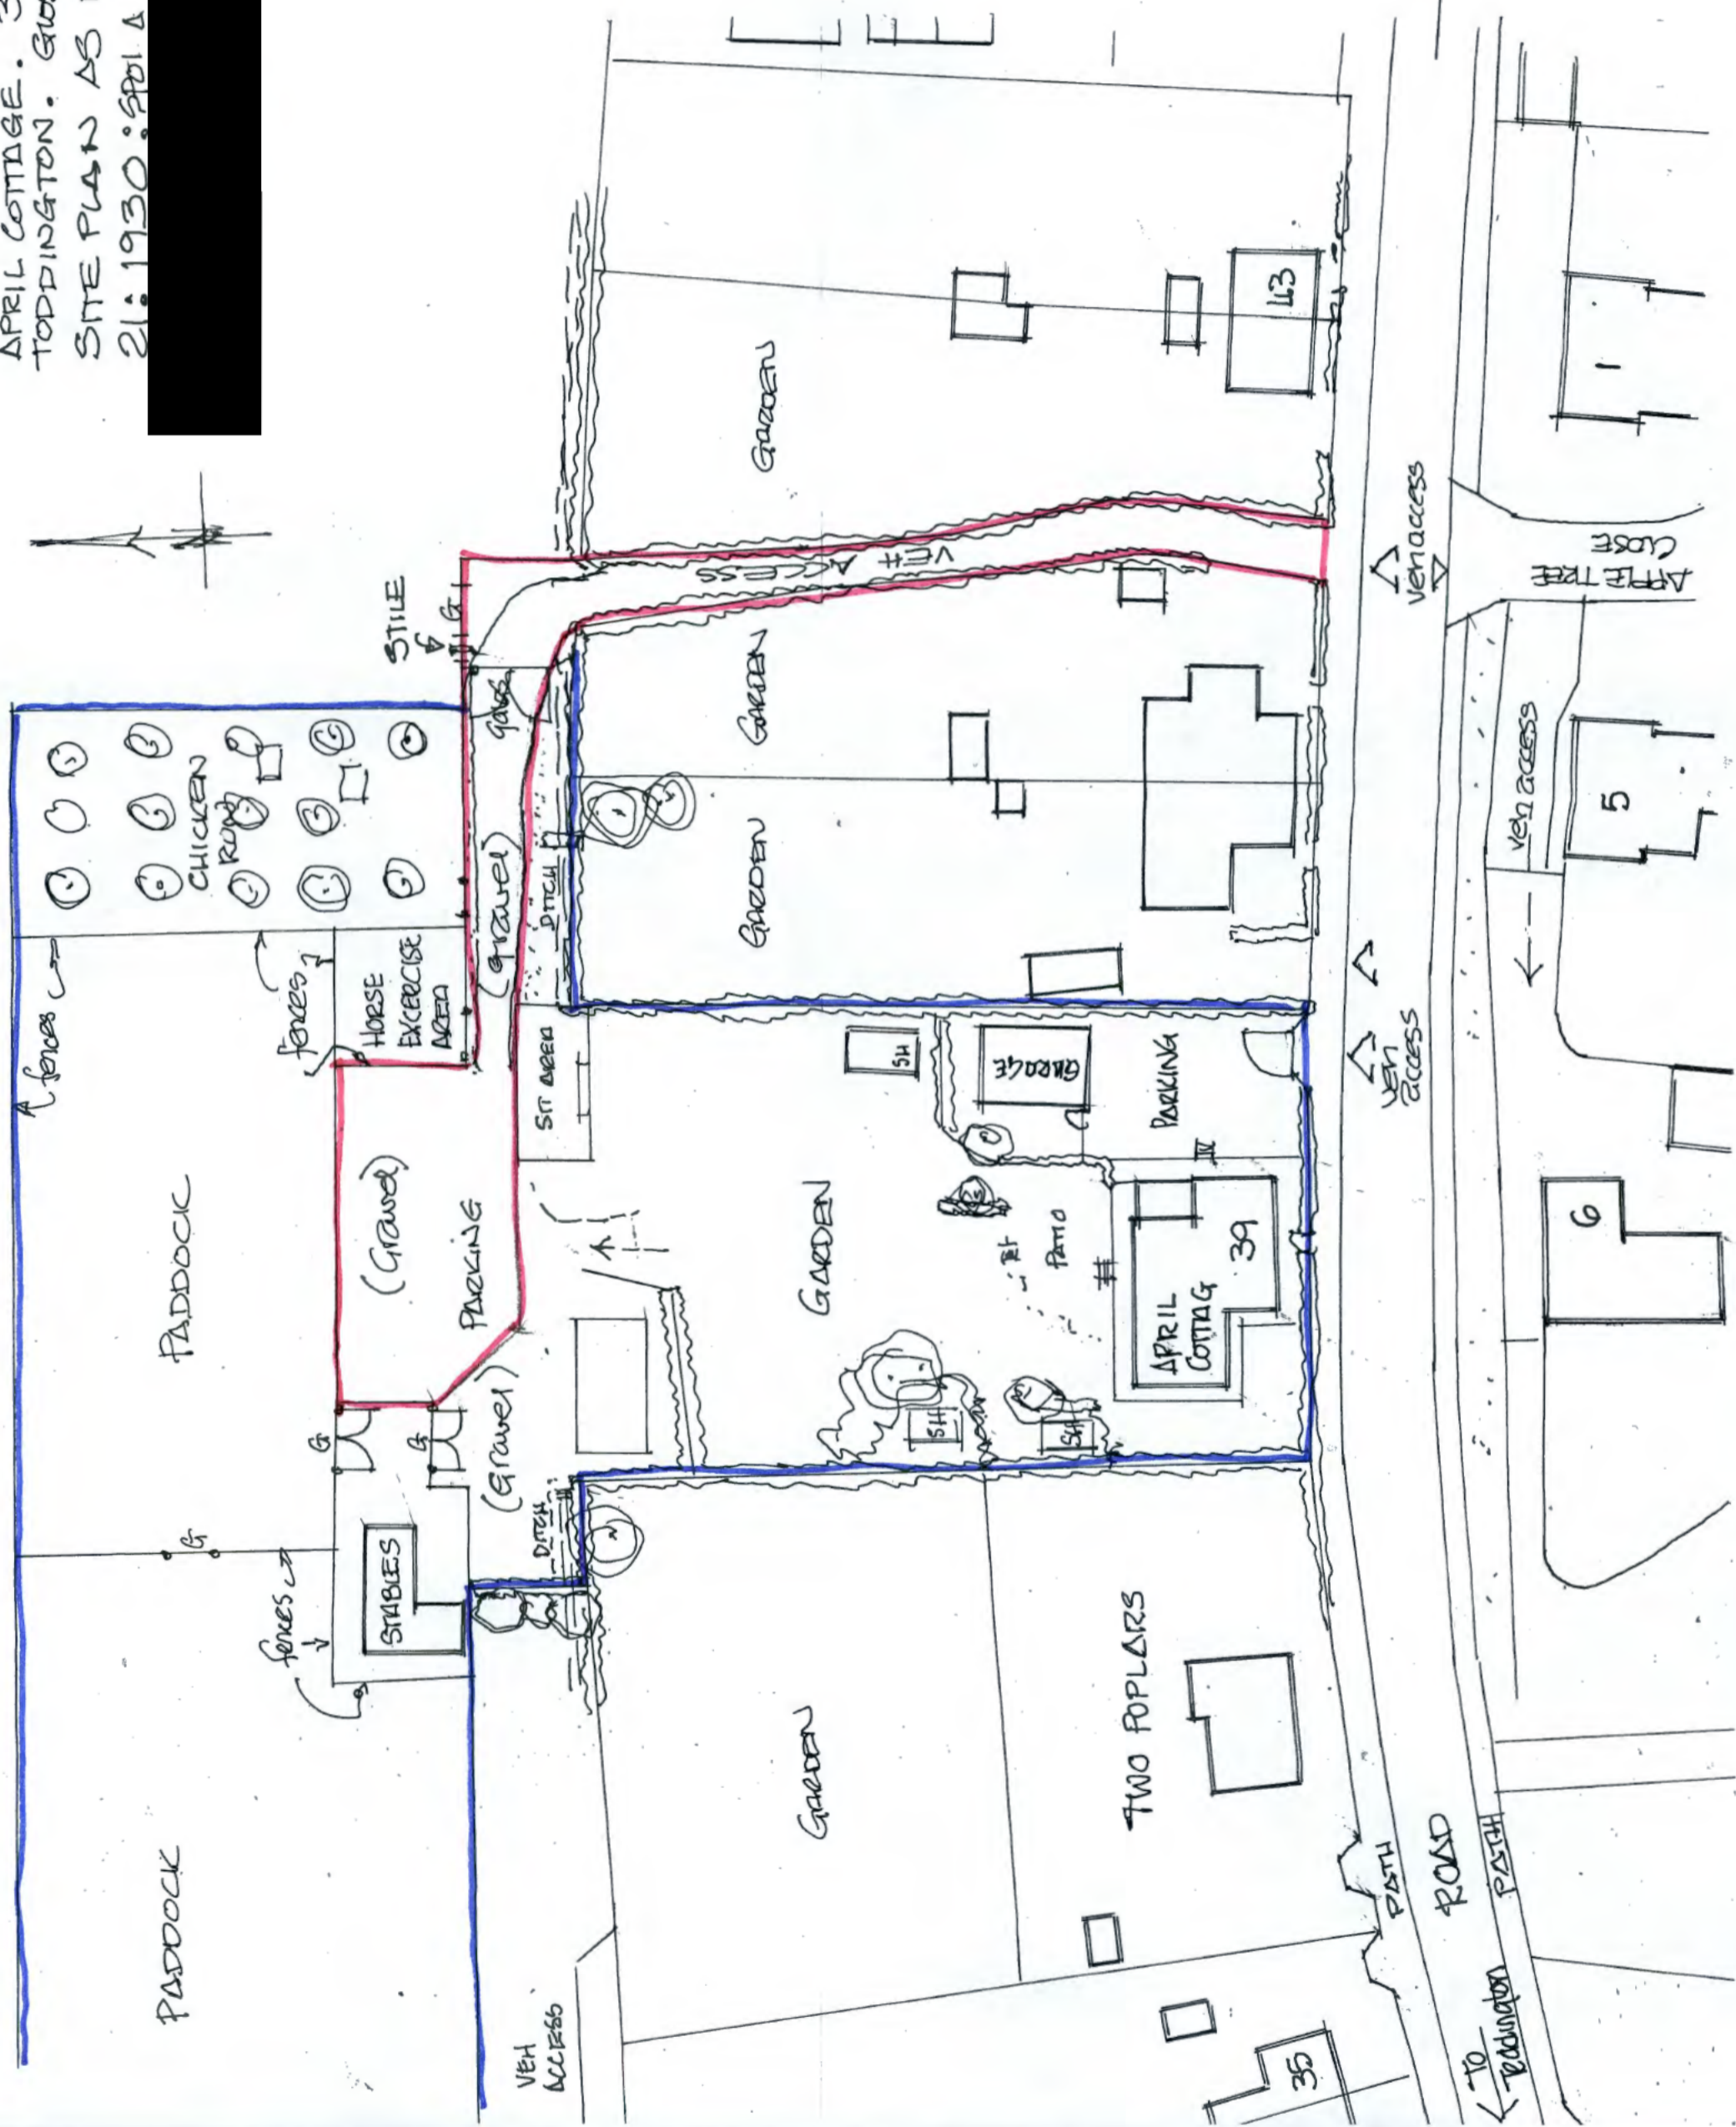

(89:676)


APRIL COTTAGE, 39 NEWTOWN,
 TOPPINGTON. GR08 GL54 5DU
 SITE PLAN AS PROPOSED - 1:500
 QUANTITY SURVEYOR MARCH 2021

 

Revision

1. Landscaping / fence added 17/6/21

EWKESBURY BOROUGH COUNCIL
 OPERATION
 Rec'd 23 JUN 2021
 Ack'd
 Ans'd
 File

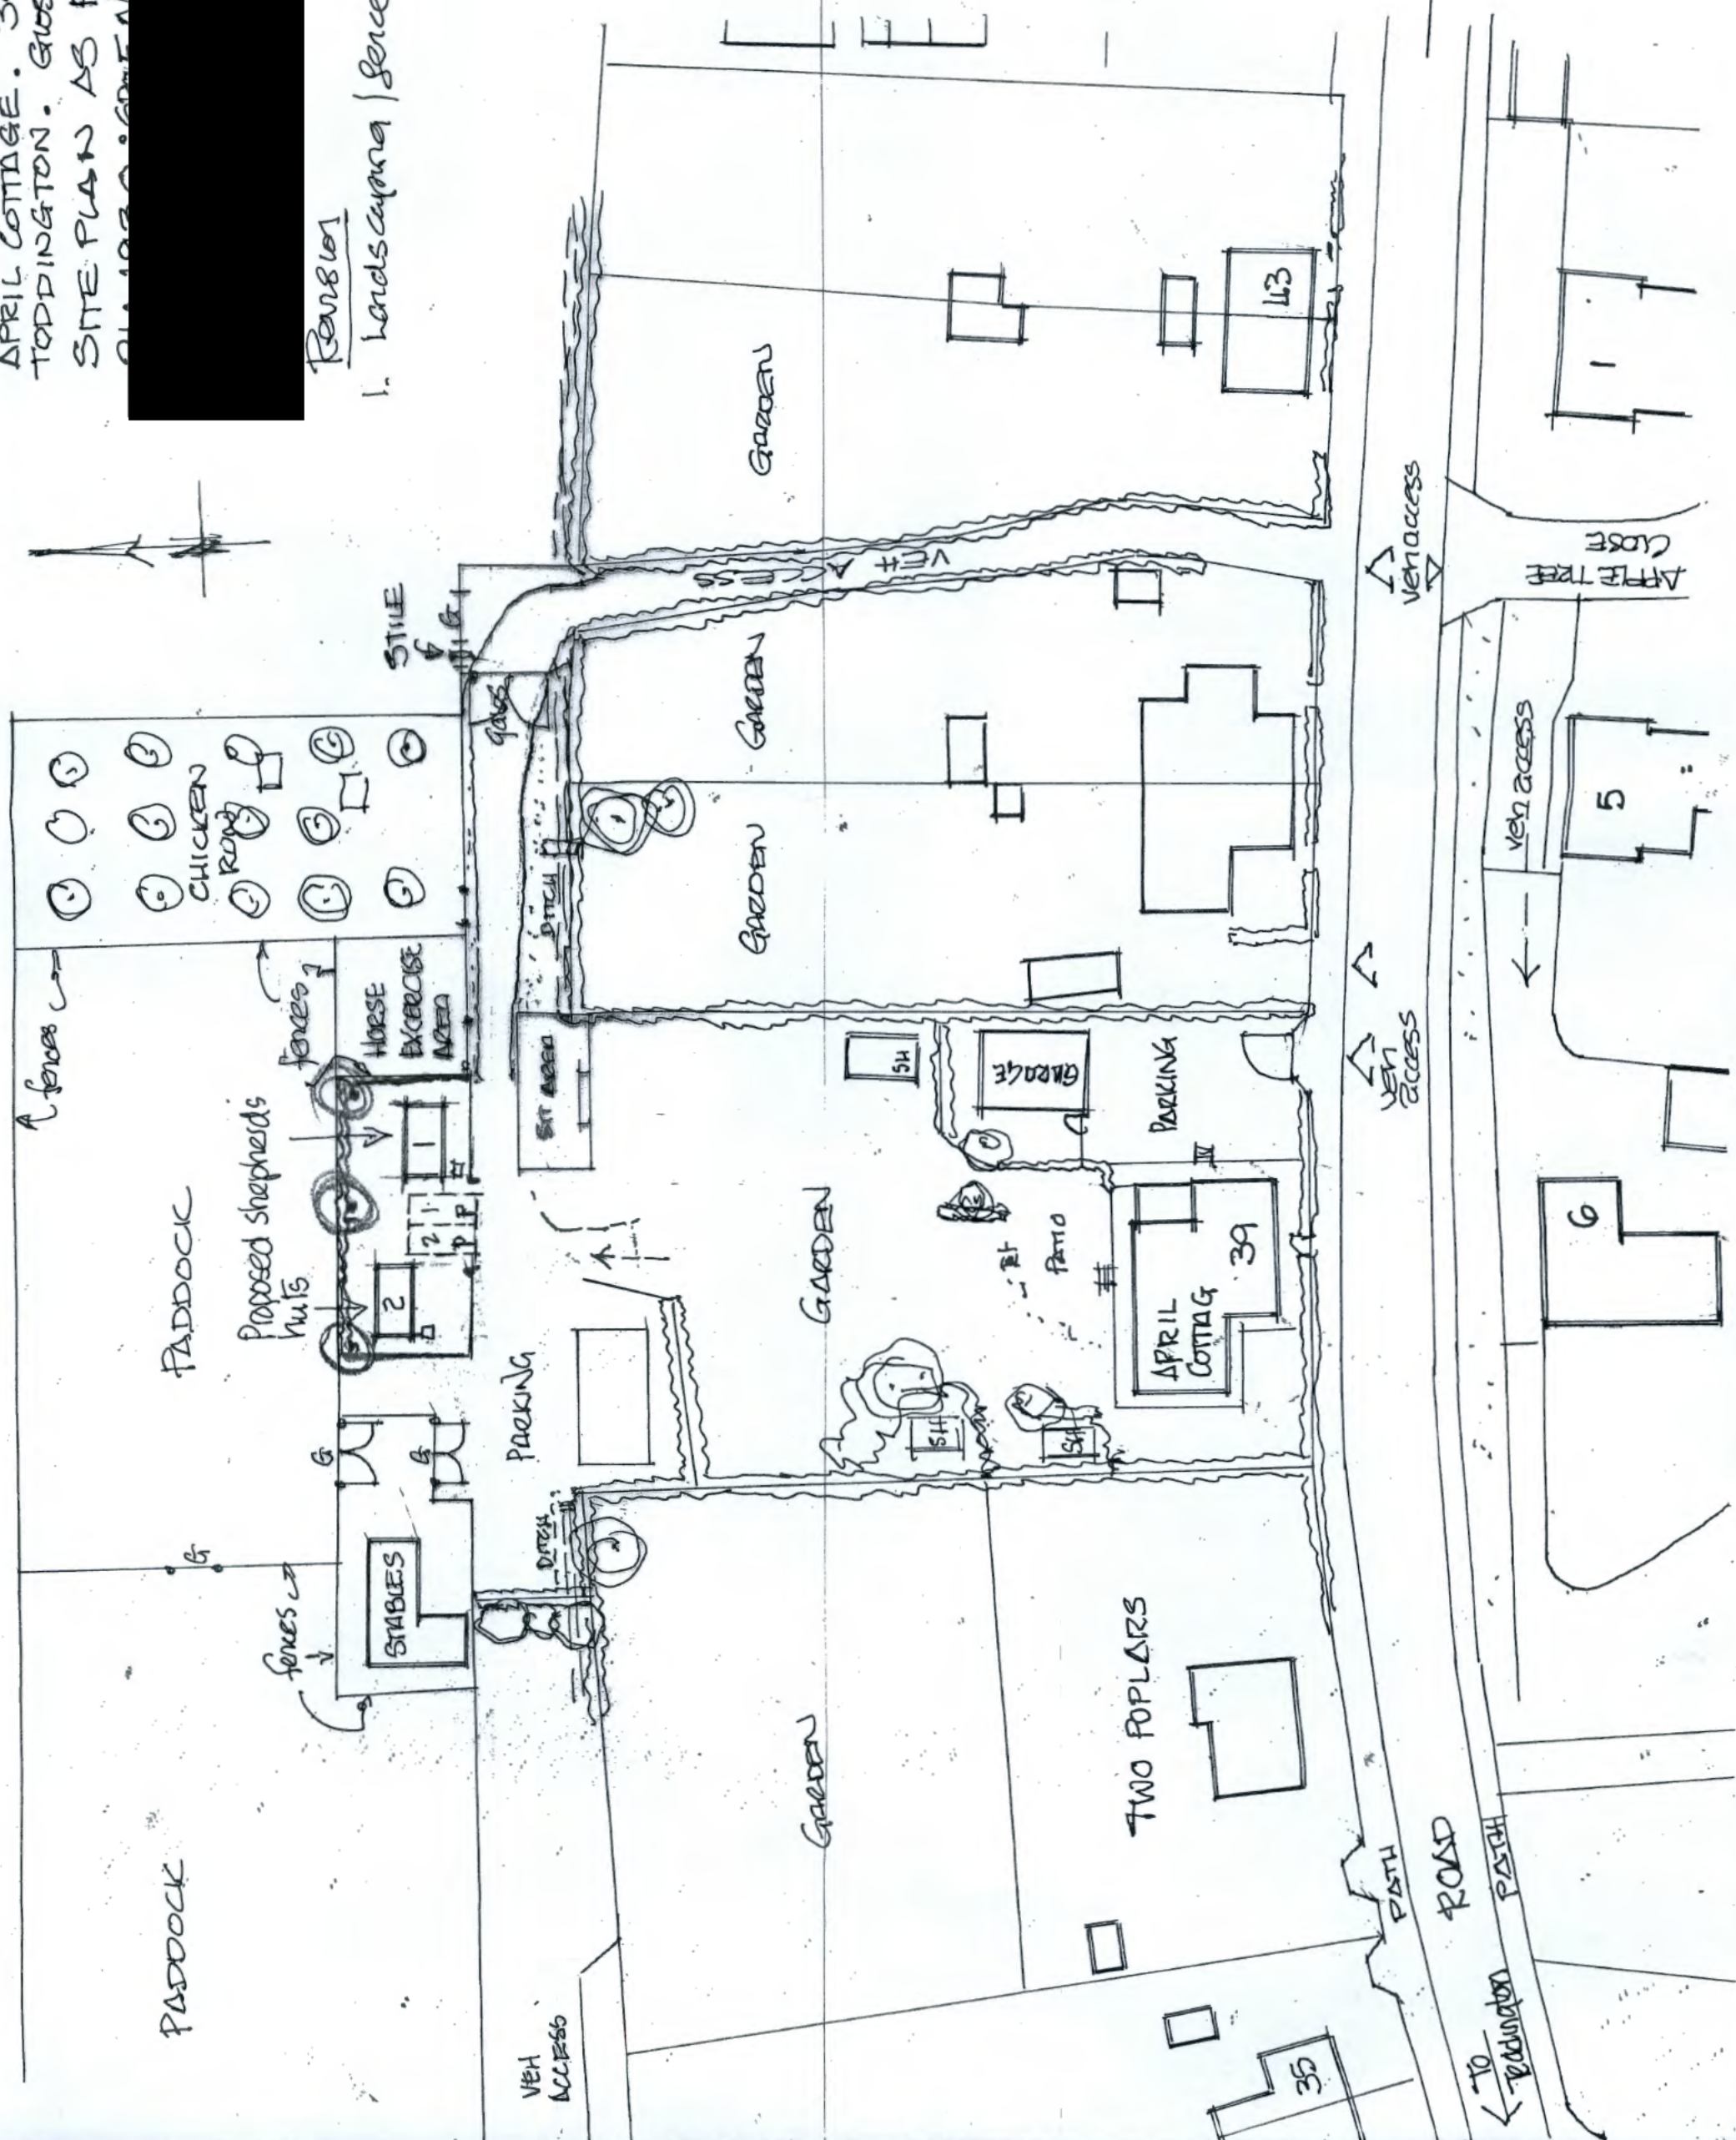


TO Toppington Cross

TO Toppington

(89:676)

* Electric car chargers to be provided at both hut positions.

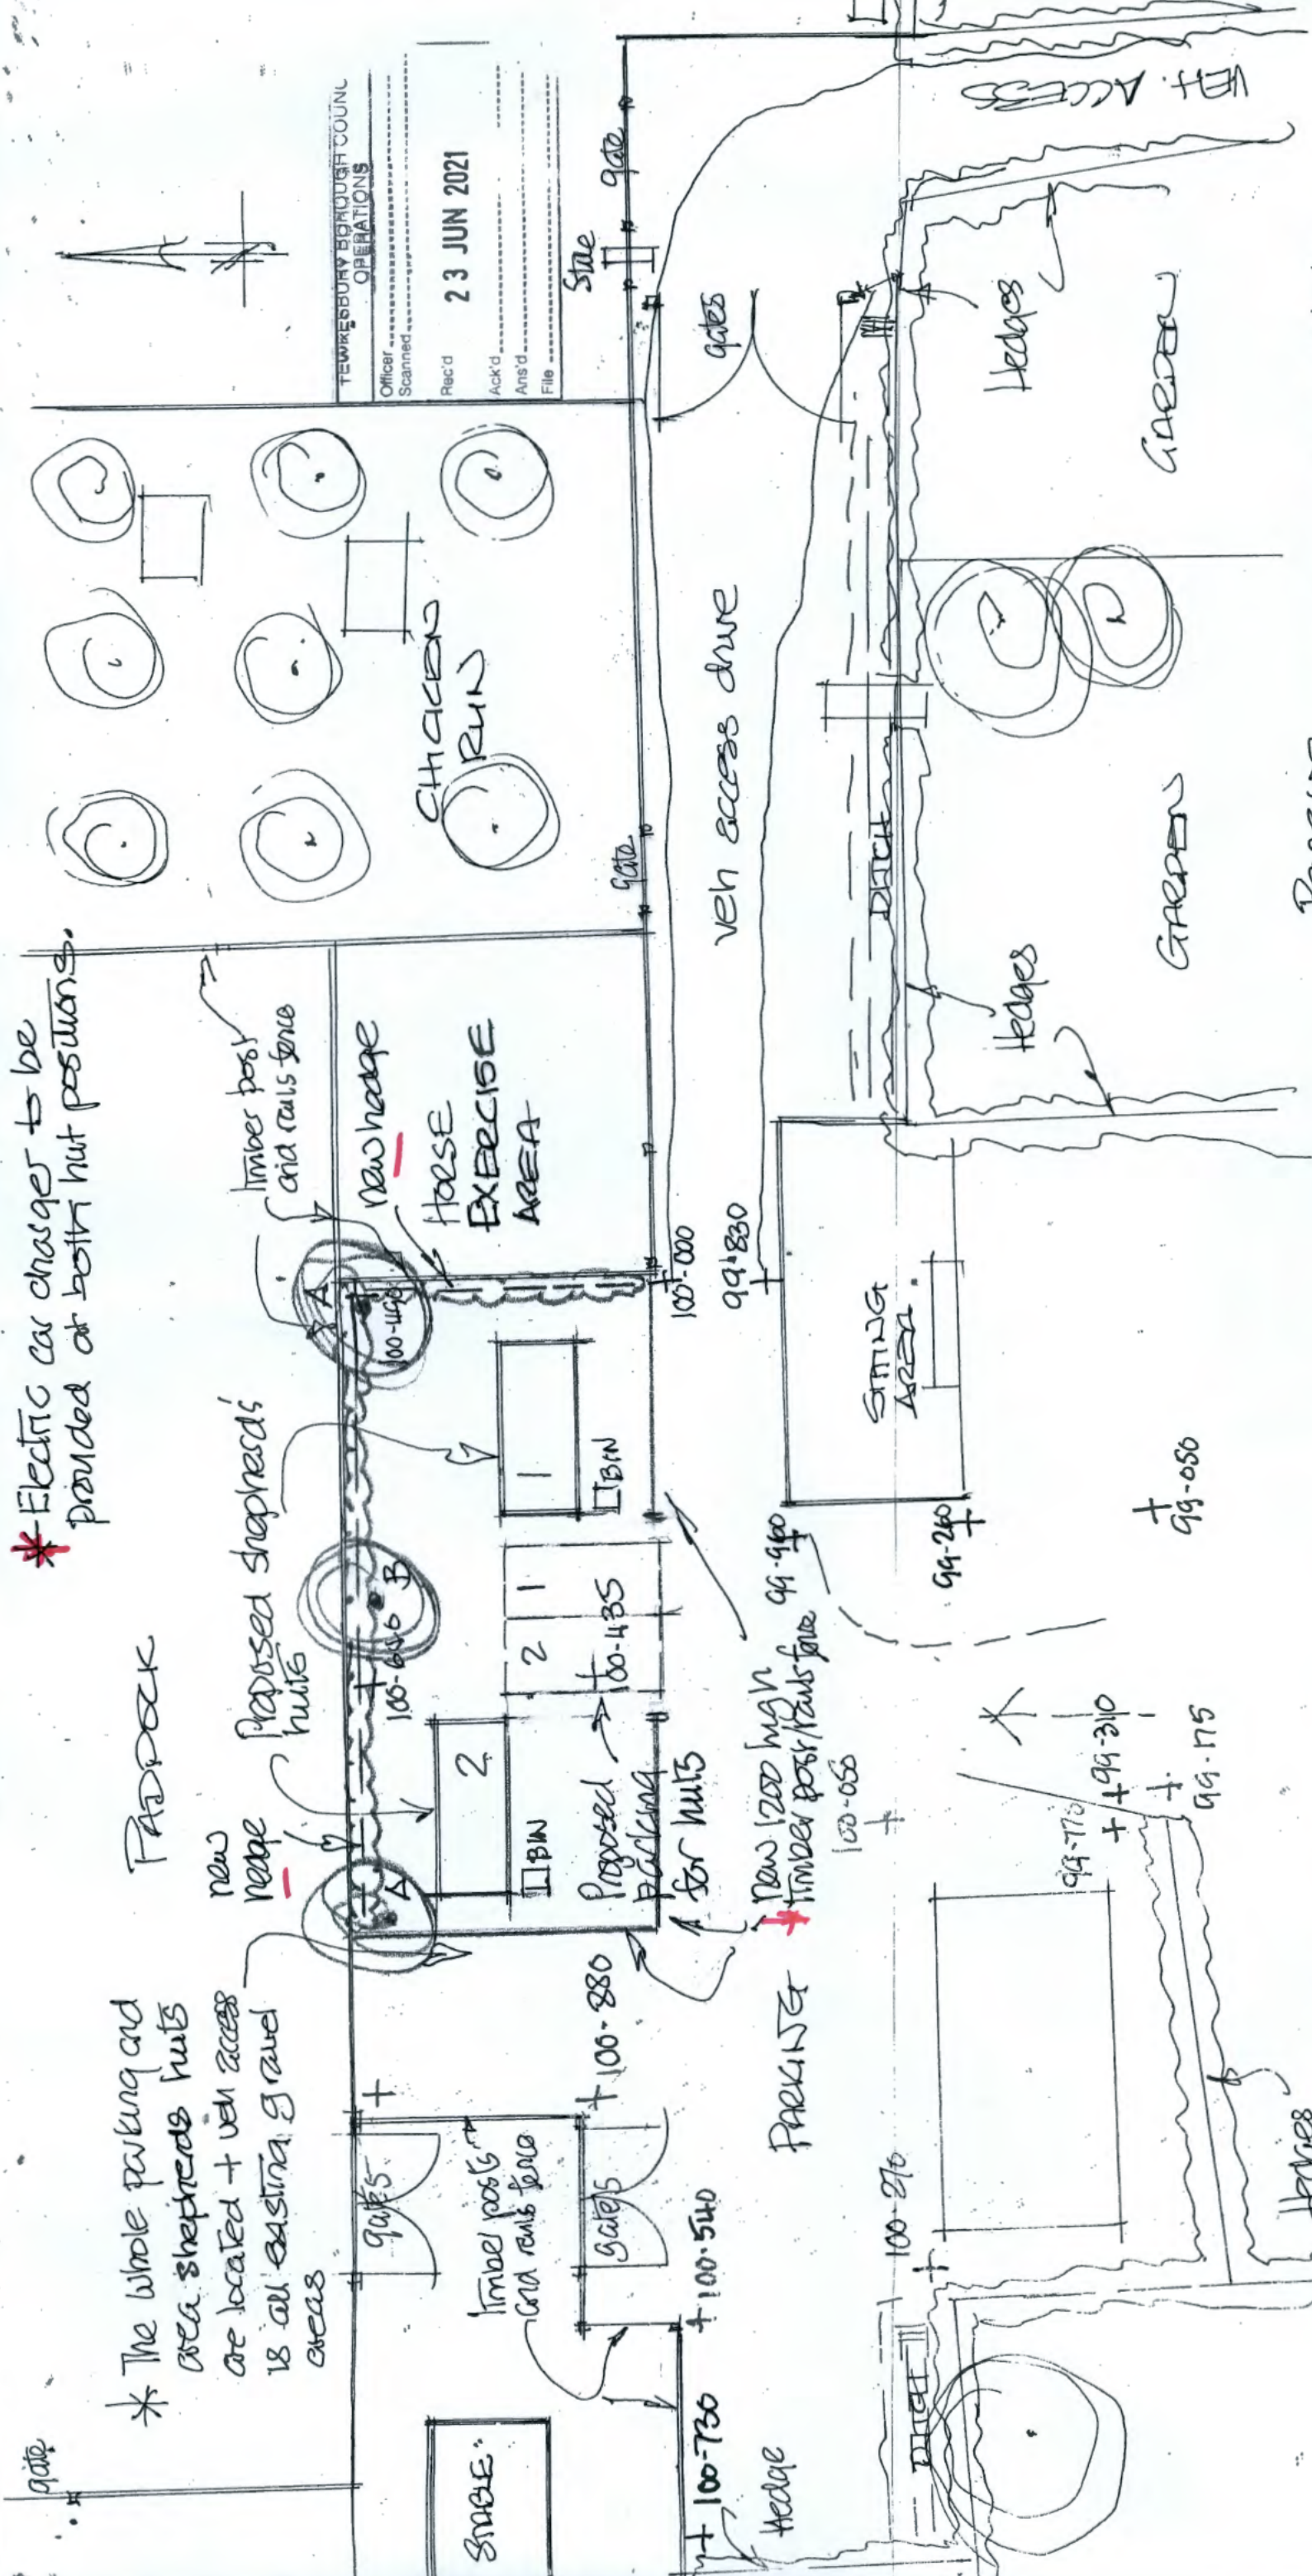

* The whole parking and area shepherds huts are located + veh access is all existing gravel areas

TEWKESBURY BOROUGH COUNCIL
 OPERATIONS
 Officer: _____
 Scanned: _____
 Rec'd: 23 JUN 2021
 Ack'd: _____
 Ans'd: _____
 File: _____

Revision
 1. Landscaping + fence added 17/6/21
 + electric car charging points note *

APRIL COTTAGE - 39 NEWTOWN
 TODDINGTON - GWS. GWS4 SDU
 PART SITE PLAN AS PROPOSED 1:200
 21:1930: SPOG A/MARCH 2021

Landscaping
 Hedge FAGUS - BEECH
 TRESS A Flowering Cherry
 PRUNUS AVIUM
 B Silver Birch
 Betula pendula

PROP FENCE ELEV. 1: 50