

N

SCALE 1:1250

0 12.50 25.00 50.00

Revision | Date


Description

237300

237200

237100

Path (un)

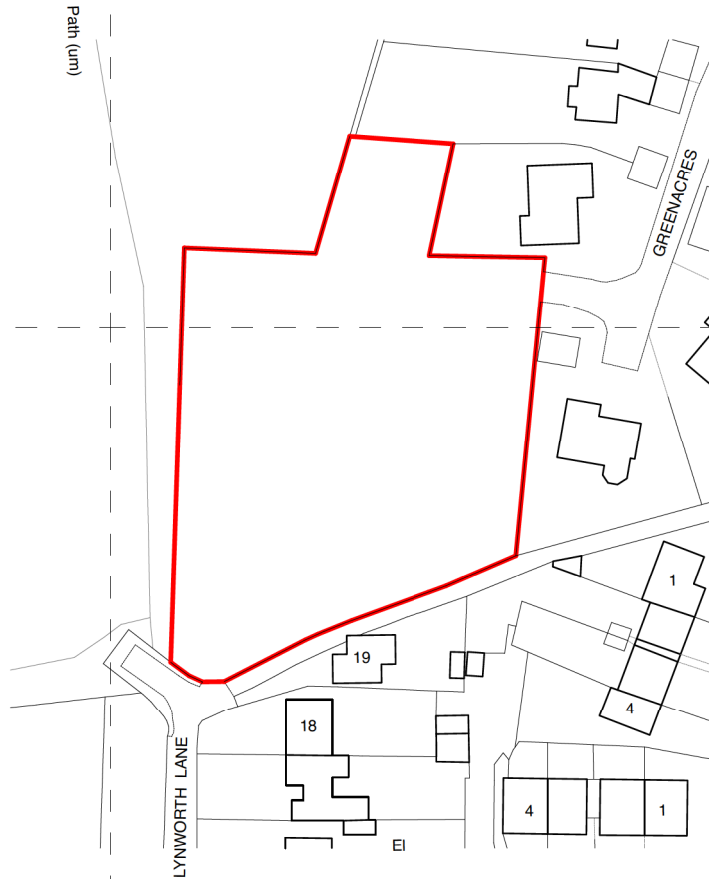

Mapping contents (c) Crown copyright and database rights 2021 Ordnance Survey 100035207

389700

389800


GLAZZARD ARCHITECTS

Graingers Porcelain Works
Unit 9, St. Martin's Quarter
Silver Street, Worcester, WR1 2DA
01905 757511 glazzards.com

CLIENT
PROJECT
DRAWING
SCALE
DATE
FILE
DRAWING NO
REVISION
COPYRIGHT OF ARCHITECT

Santon Property Limited
Land at Greenacres
Location Plan
1:1250 at A4
28 07 2021
2137 1000.pln
2137 1000

DO NOT SCALE FROM DRAWING

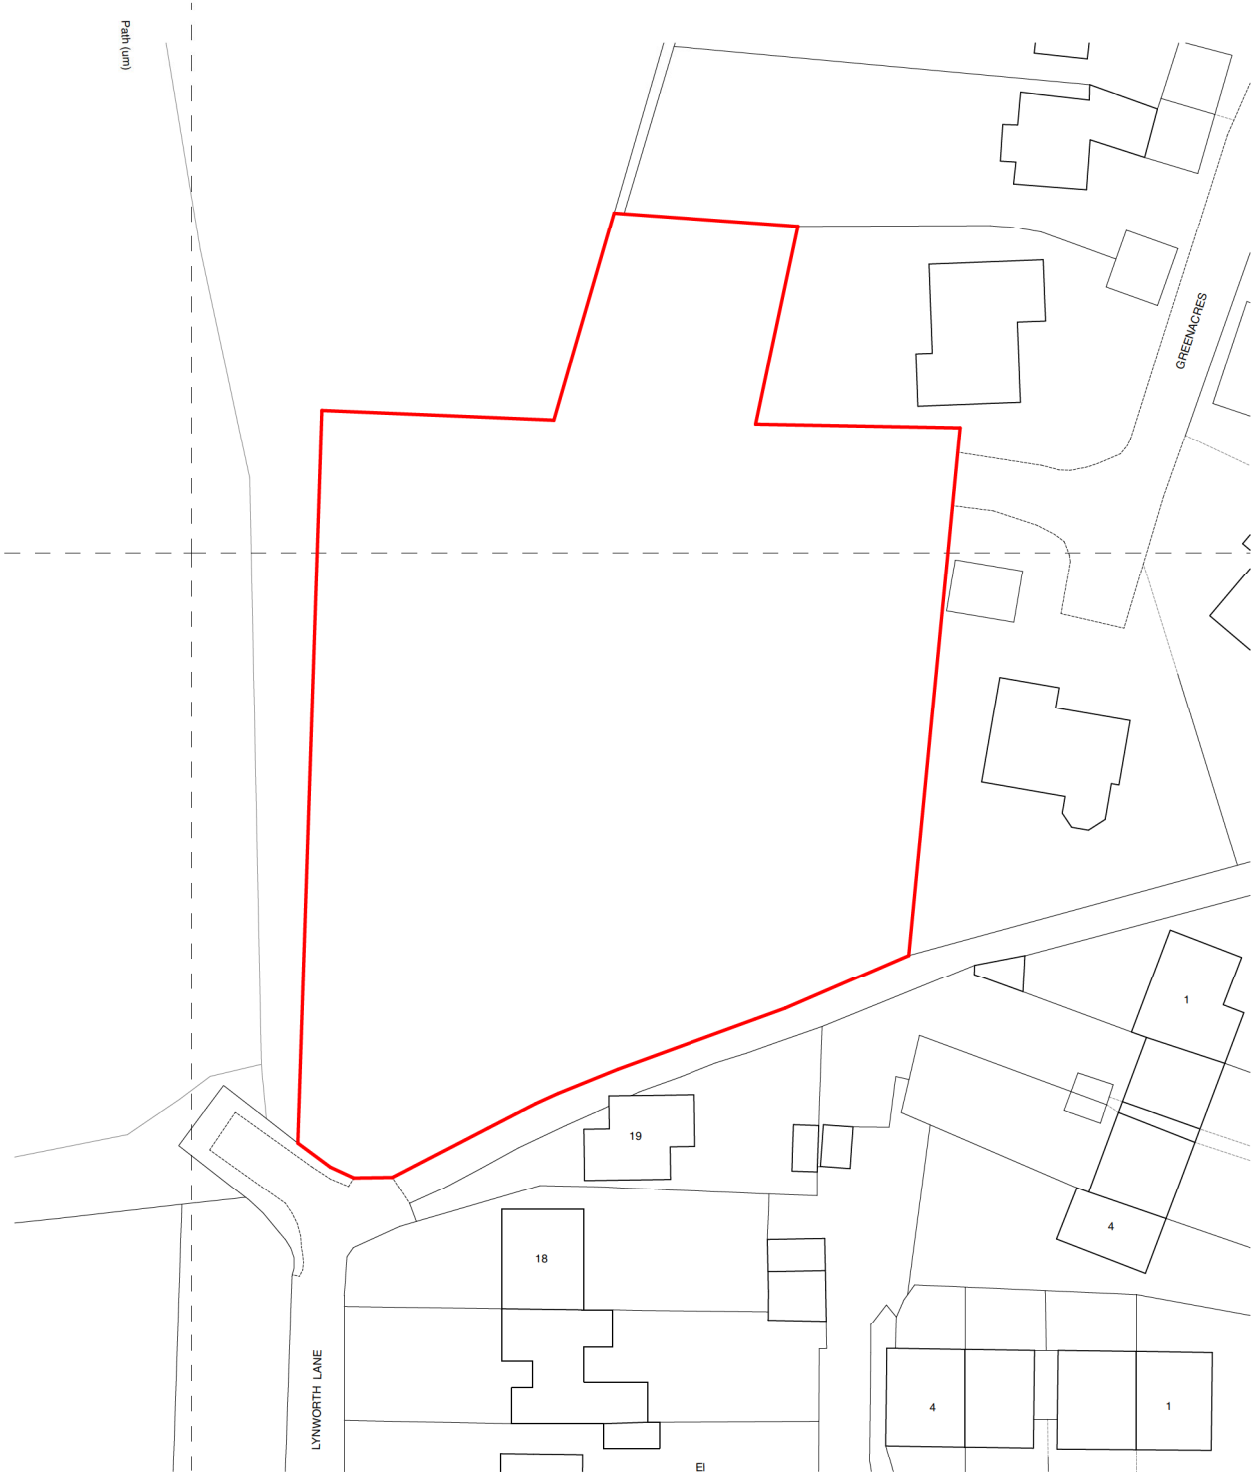

Mapping contents (c) Crown copyright and database rights 2021 Ordnance Survey 100035207

GLAZZARD ARCHITECTS



Graingers Porcelain Works
 Unit 9, St. Martin's Quarter
 Silver Street, Worcester, WR1 2DA
 01905 757511 glazzards.com

CLIENT
 PROJECT
 DRAWING
 SCALE
 DATE
 FILE
 DRAWING NO
 REVISION
COPYRIGHT OF ARCHITECT

Santon Property Limited
 Land at Greenacres
Block Plan as Existing
 1:500 at A3
 October 21
 2137 1000.pln
 2137 1010

DO NOT SCALE FROM DRAWING



front

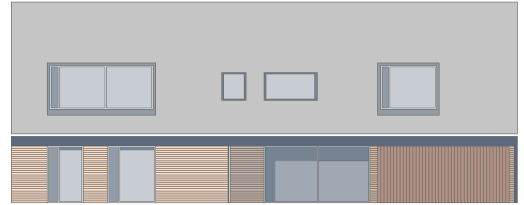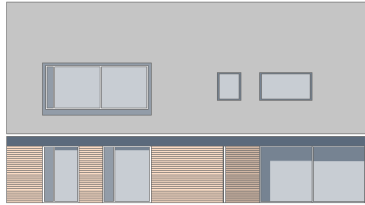



rear



side

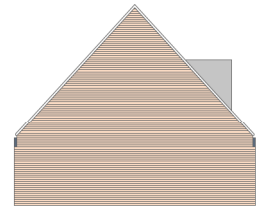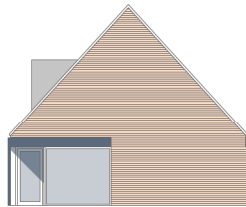

first

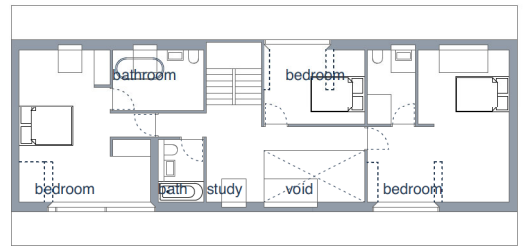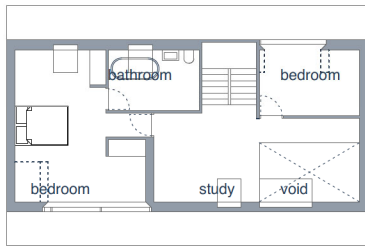

ground

