



PROPOSED LOCATION PLAN Scale 1:1250



EXISTING LOCATION PLAN Scale 1:1250



Proposed Residential Development
Land of Down Hattrey Lane
The Burglows Down Hattrey
Glos GL2 9QA

Existing & Proposed Location Plans

Scale 1:1250 @ A1
Date April 2022
Dwg No. 22221/01



3 Tabbal Mead
Winchcombe Street
Chalfont
Glos
GL2 2NF
t 01242 521608
e admin@civepetcharchitects.co.uk
www.civepetcharchitects.co.uk



Proposed Residential Development
 Land off Down Hatherley Lane
 The Bungalow Down Hatherley
 Glos GL2 9QA


Site / Block Plan
 As Existing

Scale 1:500 @ A3
 Date April 2022
 Dwg. No. 22221 / 02



3 Tebbit Mews
 Winchcombe Street
 Cheltenham
 Glos
 GL52 2NF
 t 01242 521608
 e admin@clivepetcharchitects.co.uk
 www.clivepetcharchitects.co.uk

Previously Approved
 Application No
 20/01179/FUL

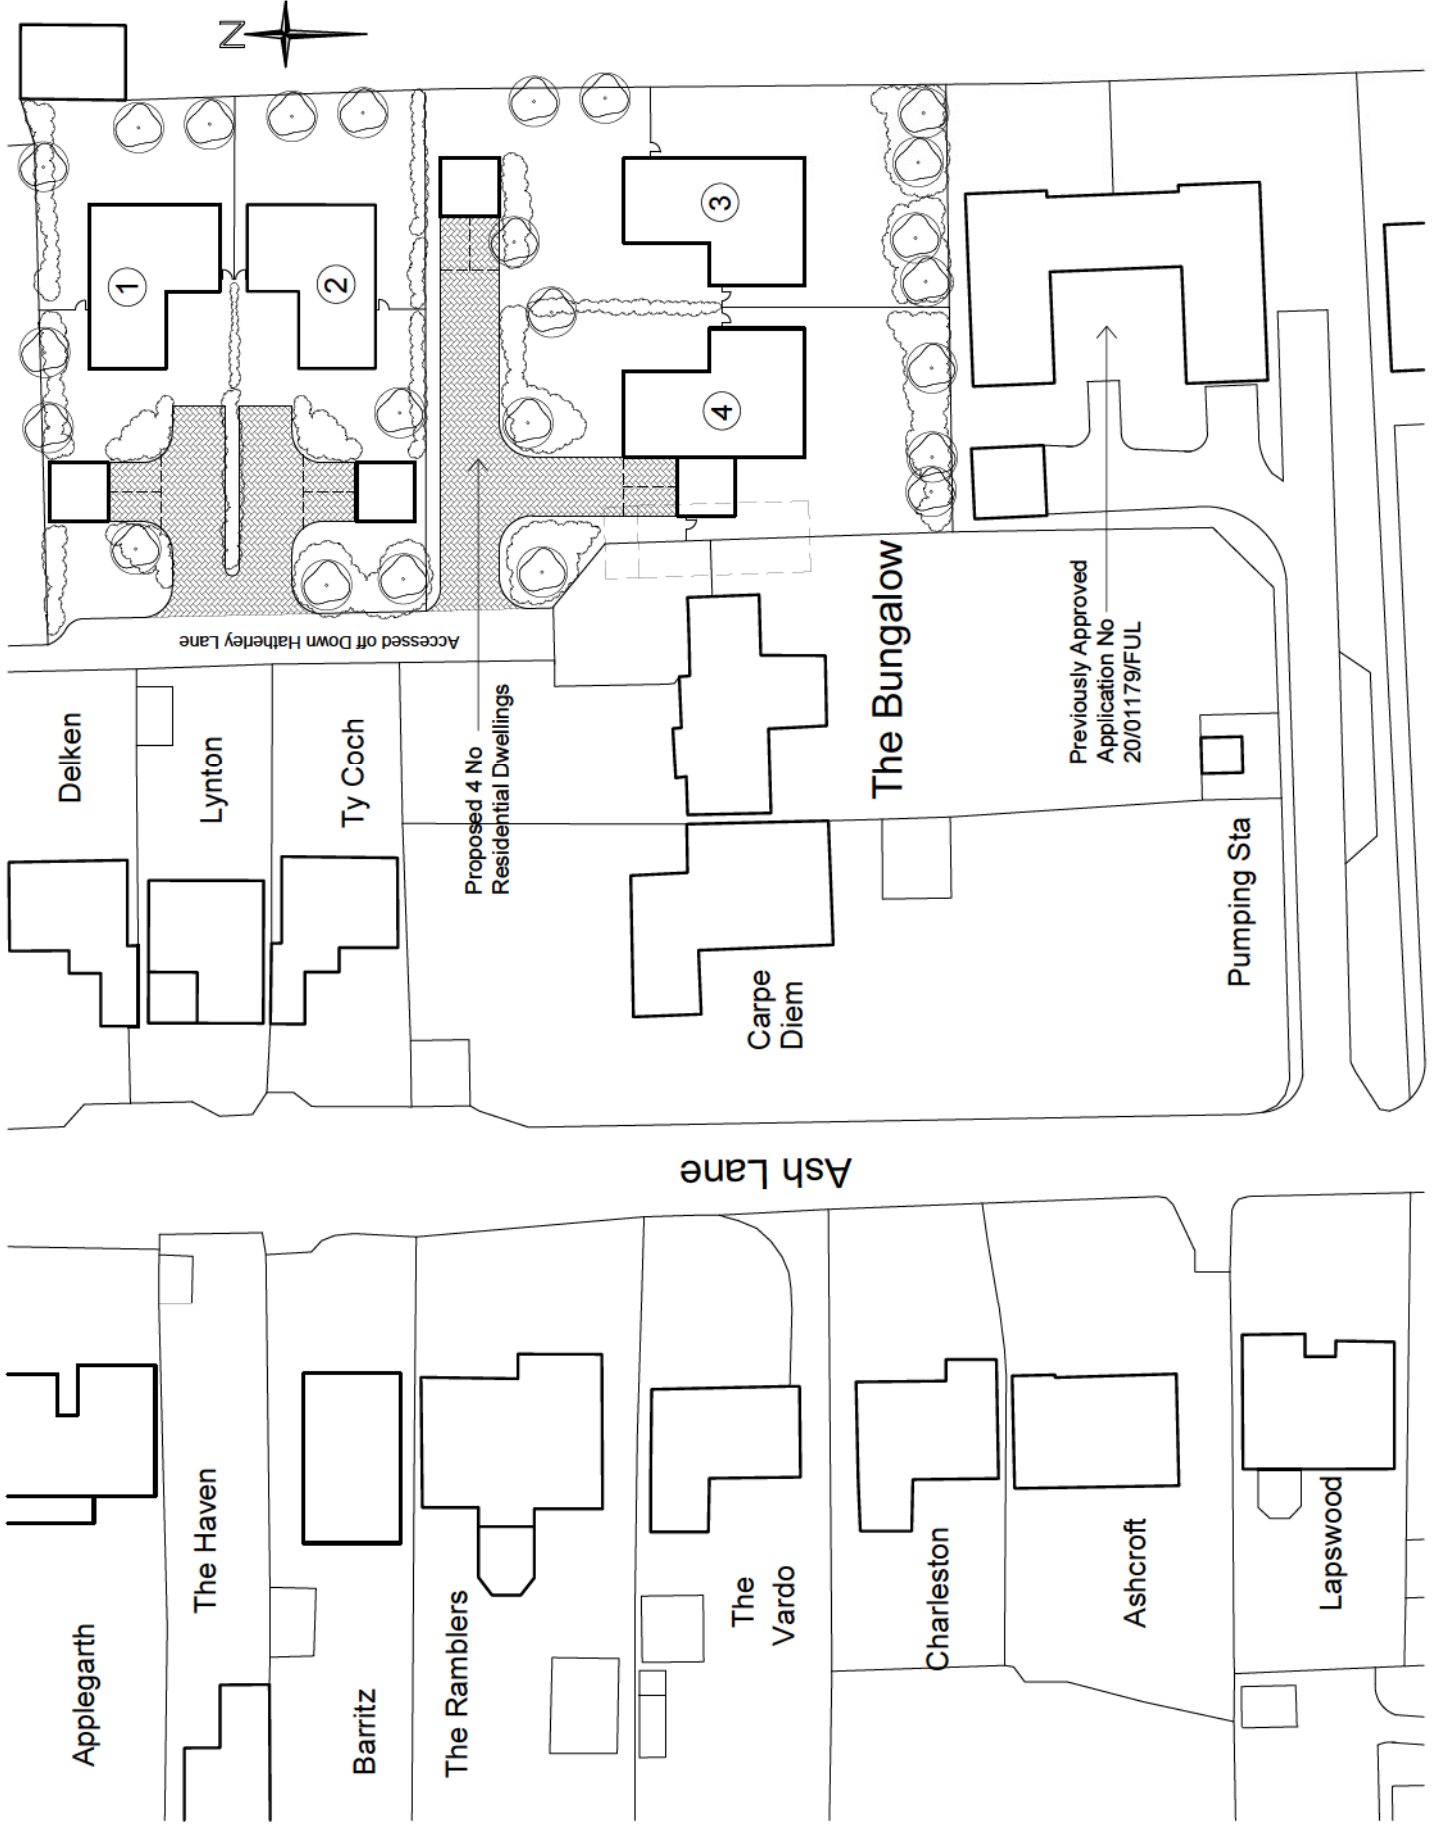

Proposed Residential Development
Land off Down Hatherley Lane
The Bungalow Down Hatherley
Glos GL2 9QA

Site / Block Plan
As Proposed

Scale 1:500 @ A3
Date April 2022
Dwg. No. 22221 / 03



3 Tebbit Mews
Winchcombe Street
Cheltenham
Glos
GL52 2NF
t 01242 521608
e admin@clivepetcharchitects.co.uk
www.clivepetcharchitects.co.uk

Previously Approved
Application No
20/01179/FUL

Ash Lane

Accessed off Down Hatherley Lane

Delken

Lynton

Ty Coch

Proposed 4 No
Residential Dwellings

Carpe
Diem

The Bungalow

Pumping Sta

Applegarth

The Haven

Barritz

The Ramblers

The
Vardo

Charleston

Ashcroft

Lapswood