



Location Plan: No39 Church Street Tewkesbury  
Ordnance Survey map reference **SO8932SW**  
Scale **1:1250 enlarged from 1:2500**

© Crown Copyright. Produced by HM Land Registry. Reproduction in whole or in part is prohibited without the prior written permission of Ordnance Survey. Licence Number 100026314

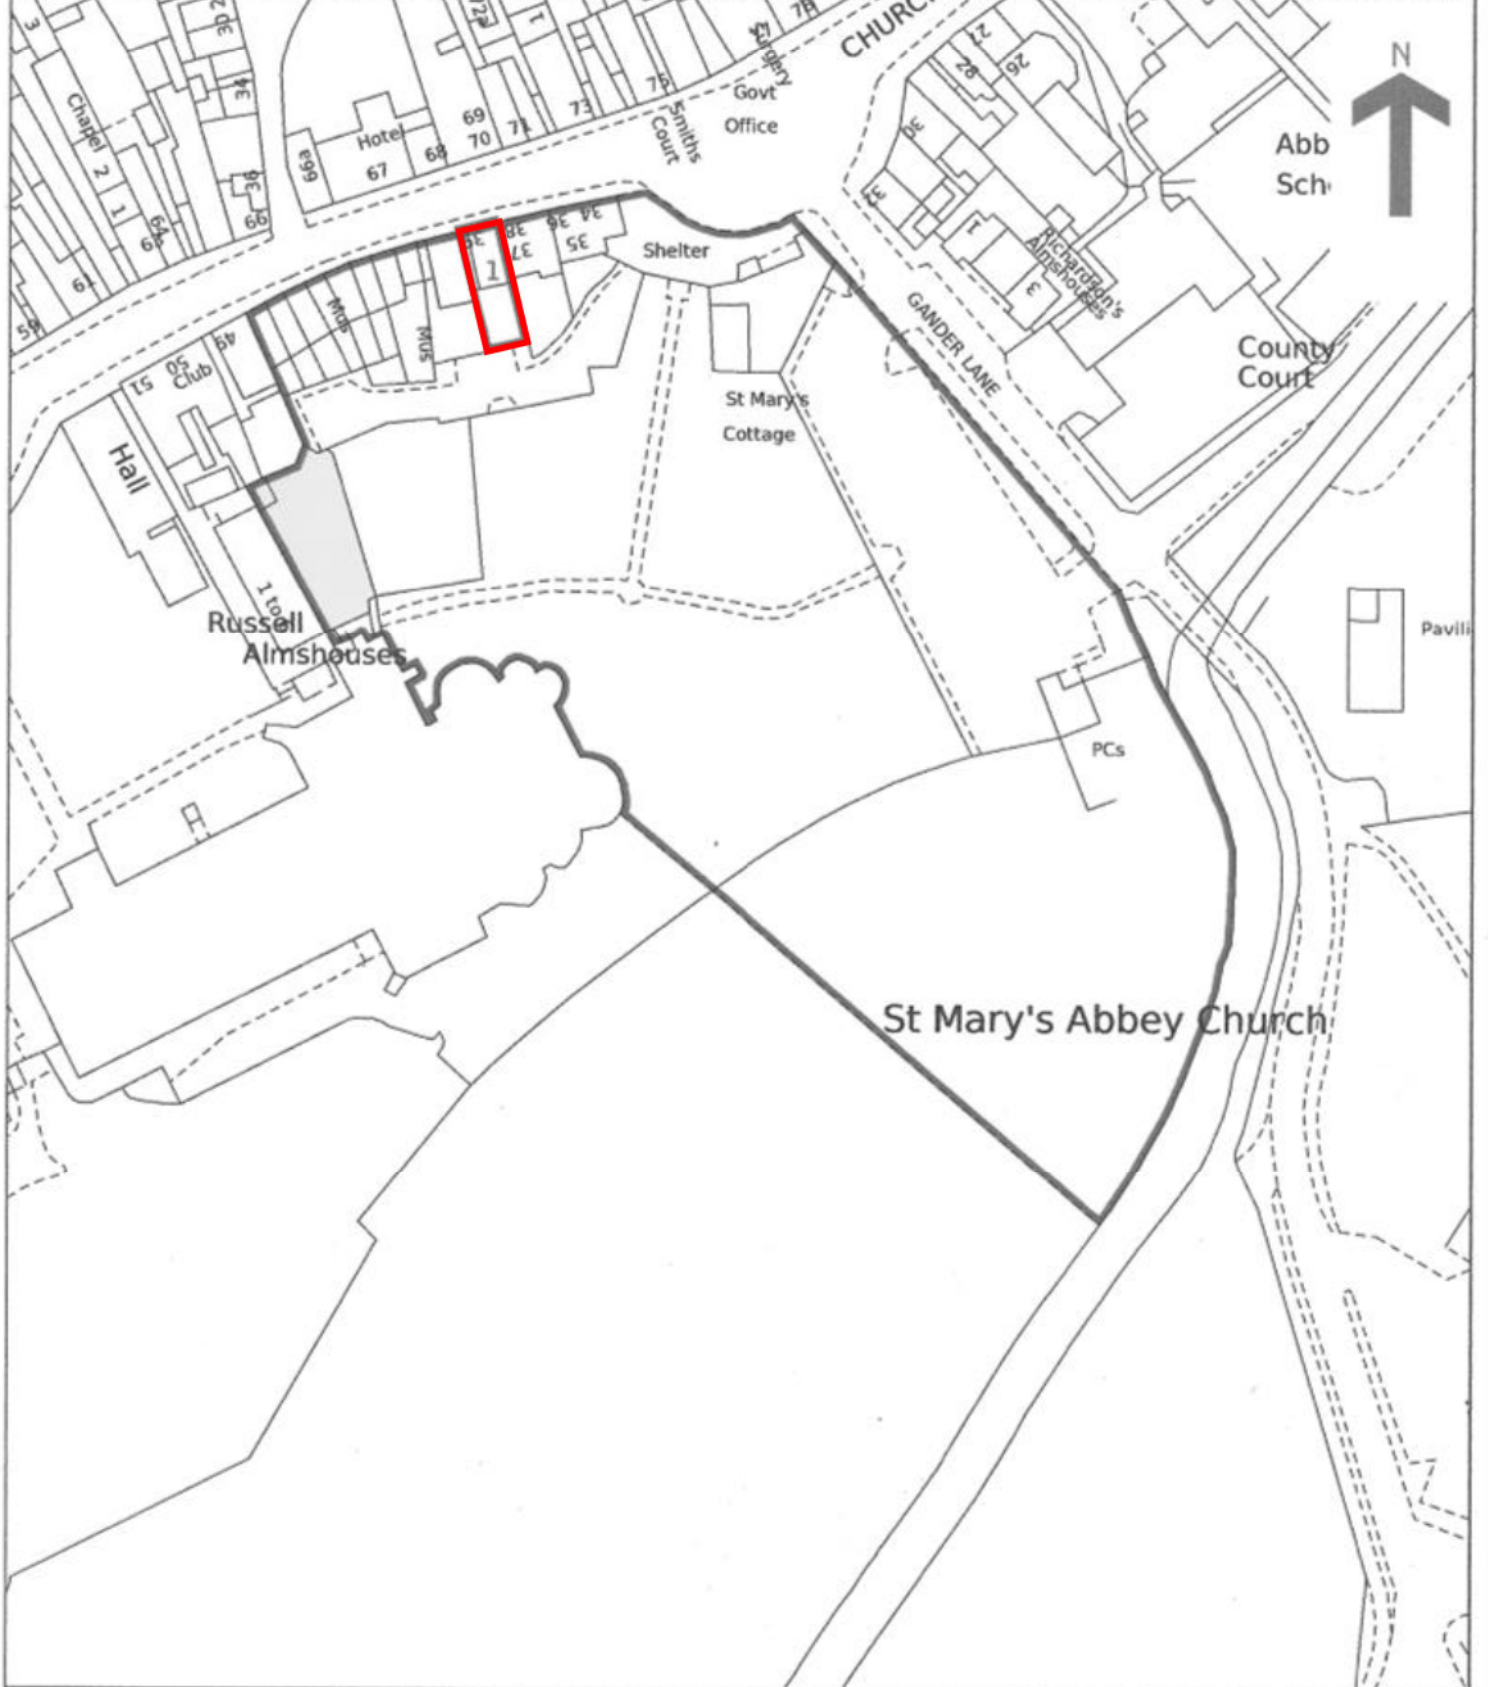



**Drawing 2: Detail of proposed front elevation**  
**No39 Church Street Tewkesbury**

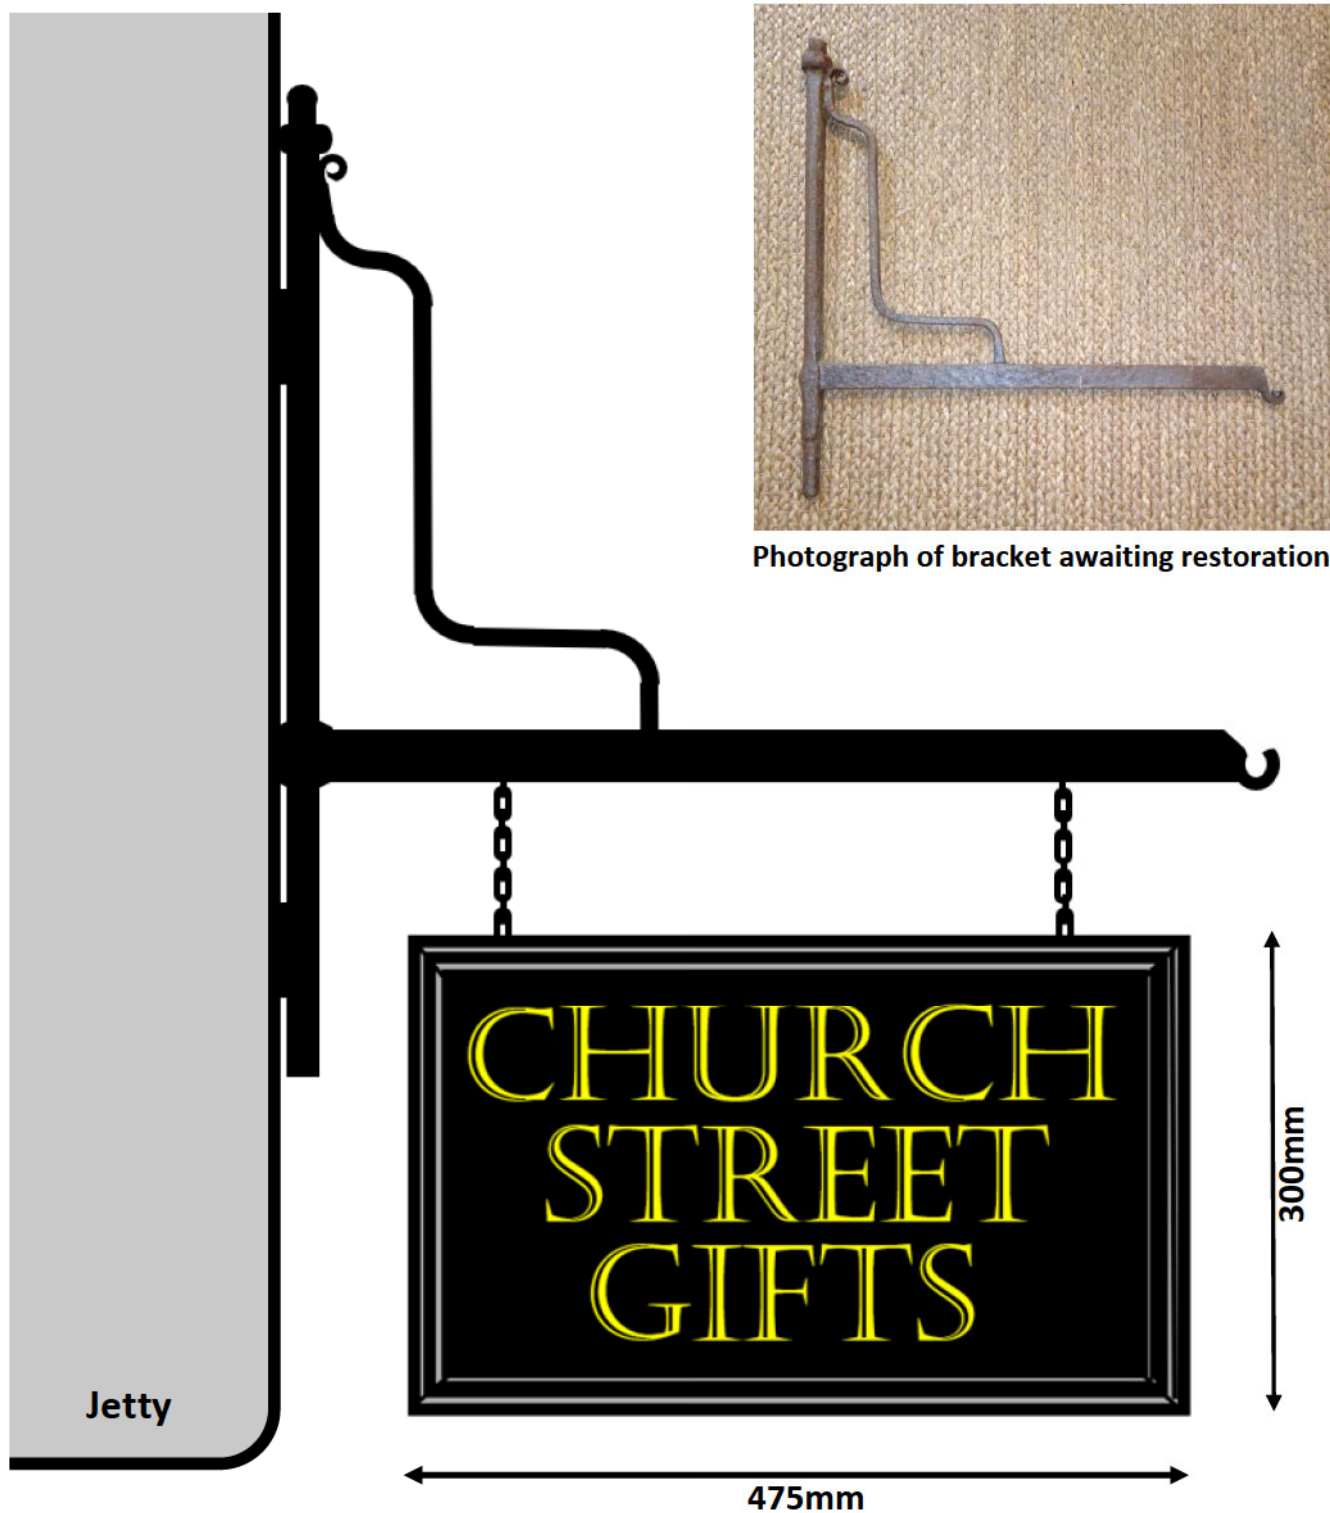

**Sign:** Non illuminated timber sign with moulded timber frame to be painted black with gold lettering in Castellar font with the words “Church Street Gifts” to both sides. Sign to be suspended on chains from the bracket arm.

**Bracket:** Restored wrought iron bracket painted black and fixed directly into the central oak post of the jetty using stainless steel screws.

**Drawing 3: Detail of projecting hanging sign and bracket**

**No39 Church Street Tewkesbury**



**Sign:** Non illuminated timber sign with moulded timber frame to be painted black with gold lettering in Castellar font with the words “Church Street Gifts”. Sign to be suspended on chains from the underside of the jetty. Fixings to be stainless steel and to be inserted into the underside of the bressummer.

**Grab Handle:** Simple traditional Wrought iron handle (similar to example show) to be installed on the left hand jamb of the front door. To be finished in black.



**Drawing 4: Detail of hanging sign and grab handle**  
**No39 Church Street Tewkesbury**





Existing Railings

Proposed Gate

Drawing 5: Existing and proposed elevations of rear boundary (conversion of fixed railings to opening gate)

No 39 Church Street Tewkesbury