


**Jasmine Cottage**  
Boddington

**Site Plans**

date September 2022  
status Planning  
rev A

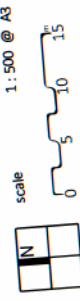


proposed site plan


existing site plan




location plan @ 1:1250

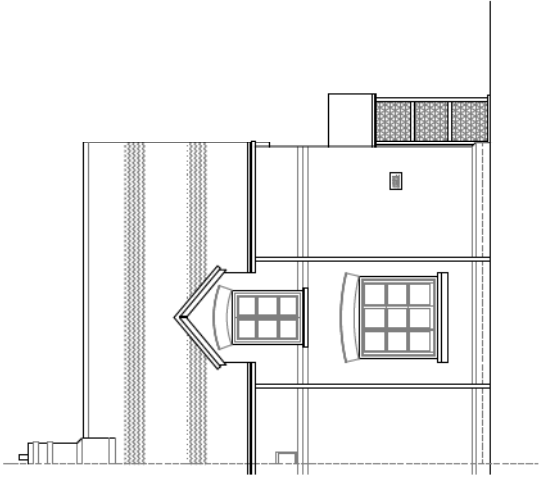


front elevation

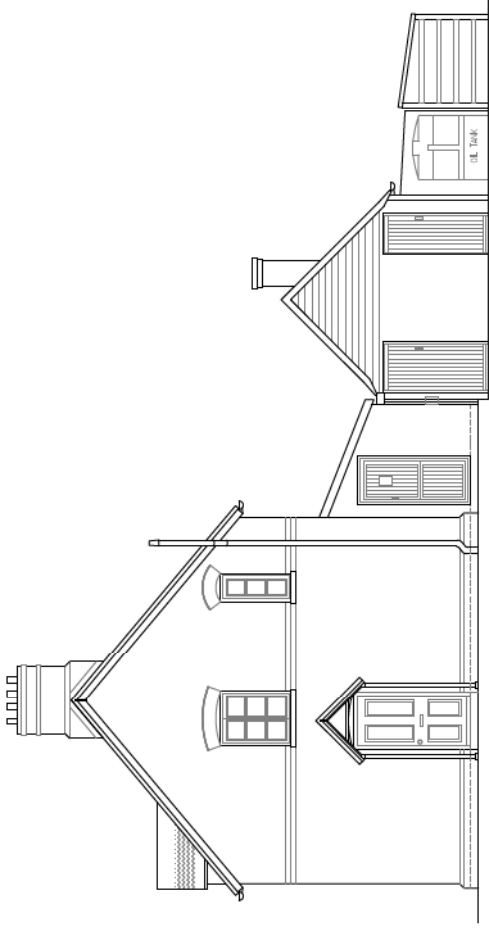

side elevation

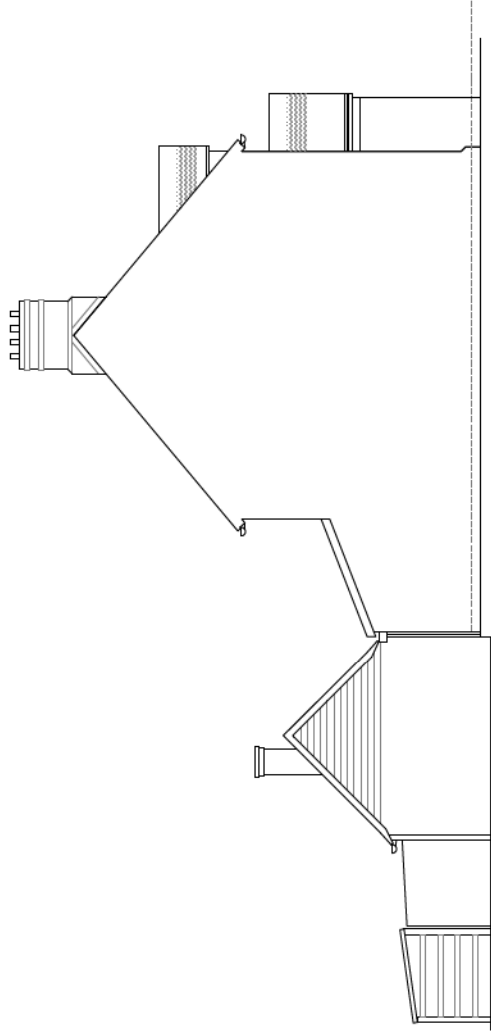

side elevation

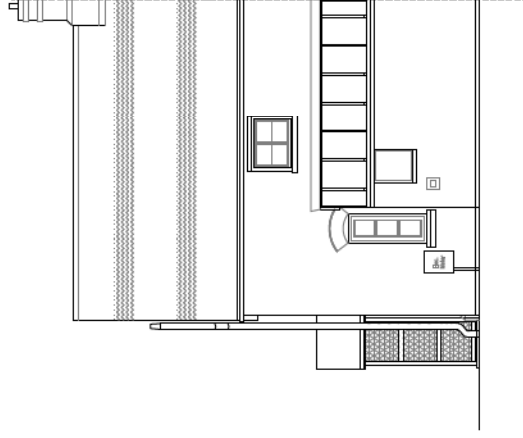

rear elevation


**Jasmine Cottage**  
Boddington

**Existing Elevations**

date september 2022  
status Planning  
rev



scale 1:100 @ A3  
0 1 2 3m

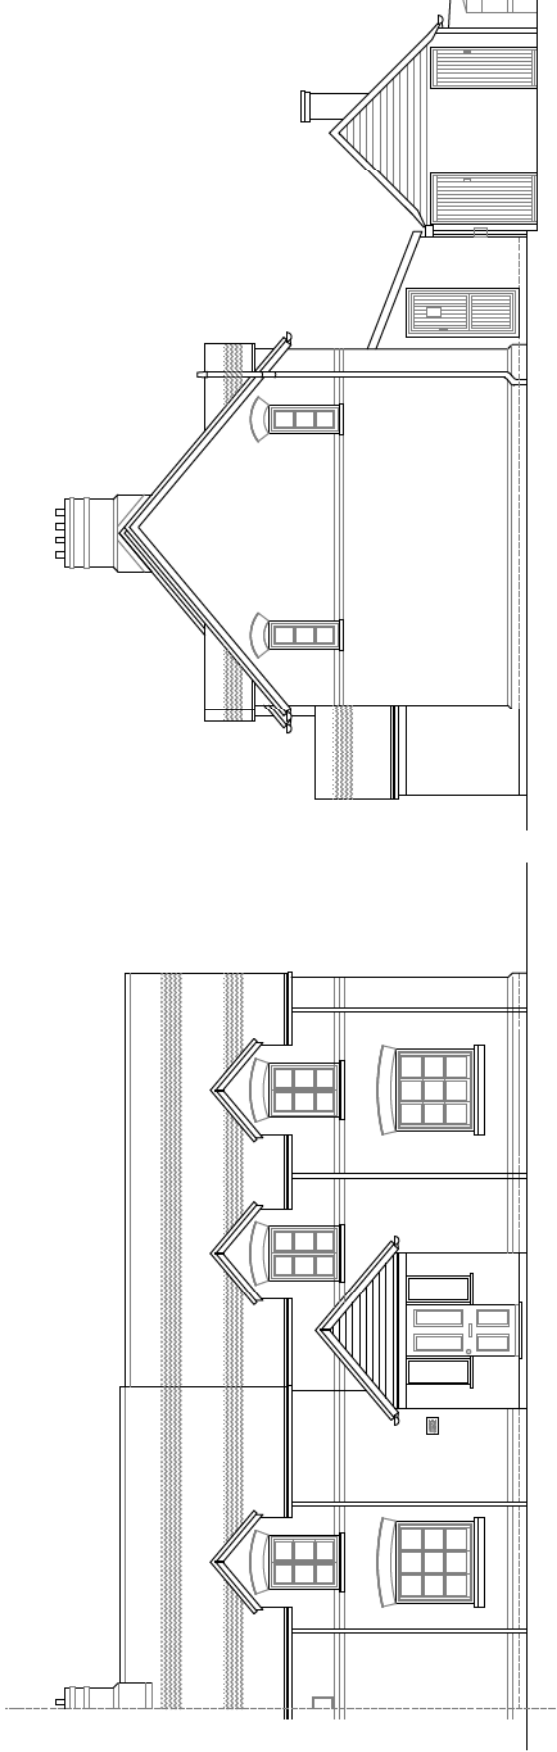


front elevation

side elevation

**Jasmine Cottage**  
Boddington

**Proposed Elevations**

date	August 2022
status	Feasibility
rev	<b>B</b>

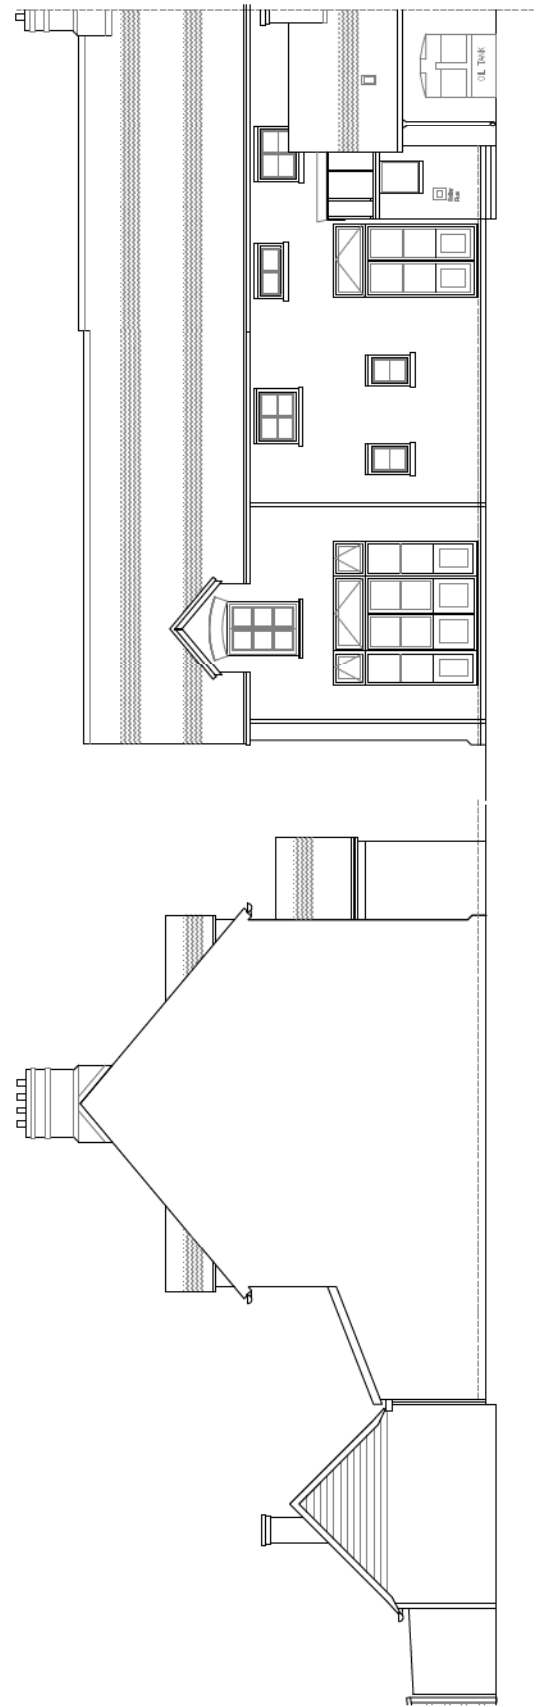

side elevation

rear elevation



scale 1:100 @ A3  
0 1 2 3 m


proposed elevations





**Jasmine Cottage**  
Boddington

**existing floor plans**

date	September 2022
status	Planning
rev	-

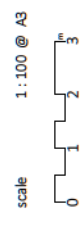

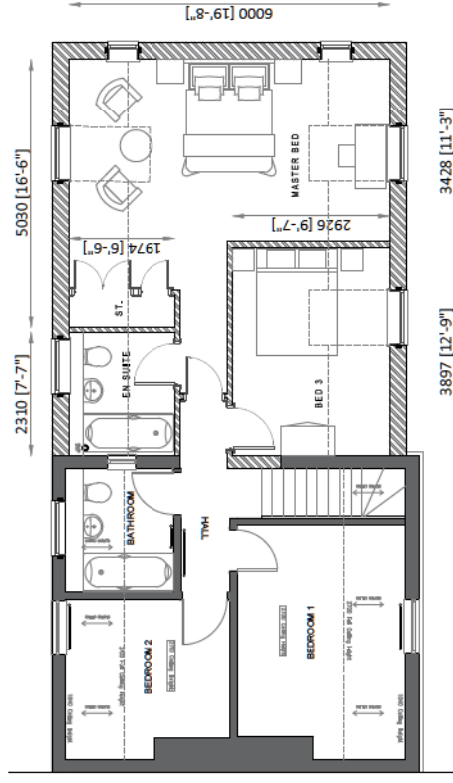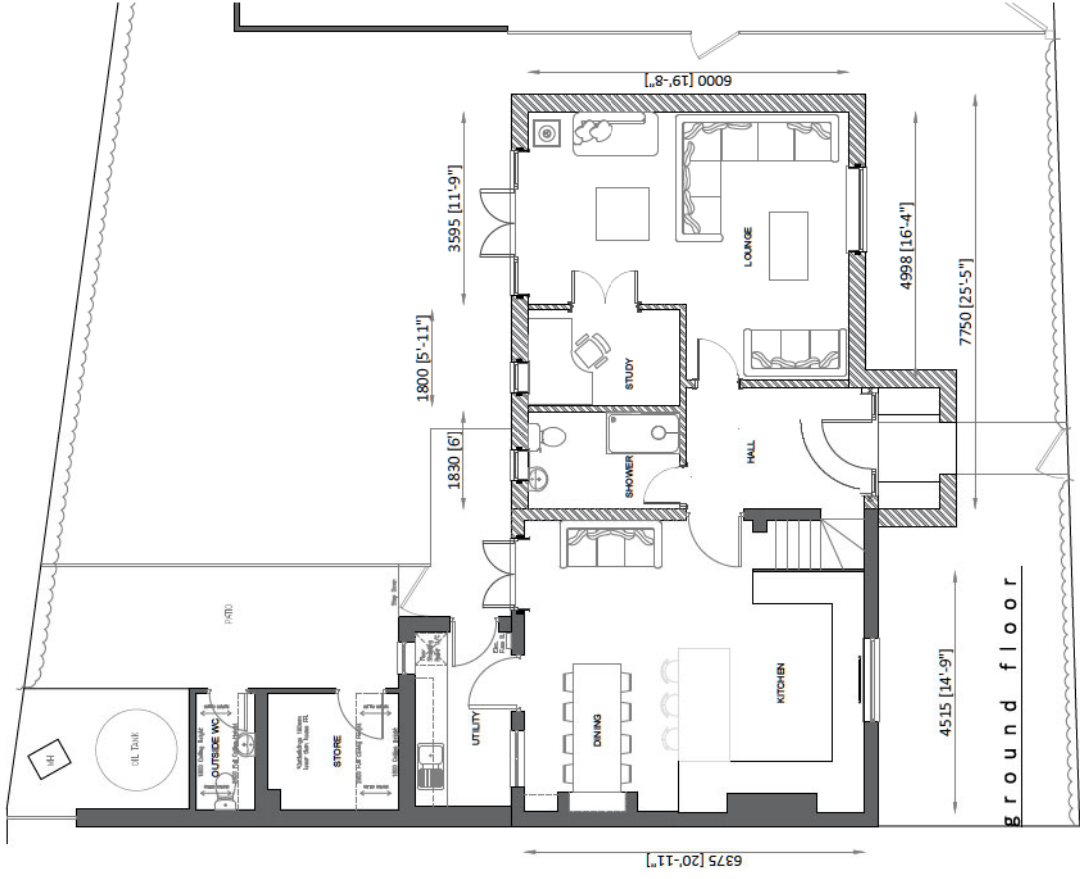


**Jasmine Cottage**  
Boddington

**proposed floor plans**

date August 2022  
status Planning  
rev **C**

## Proposed Permitted Development Fall Back Position

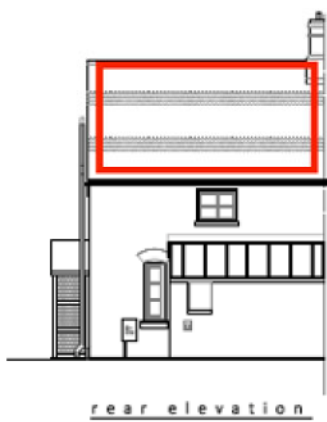



Area

149.29 m<sup>2</sup> ▾