







Key  
— Site Boundary



# Fiddington, Tewkesbury



**PERSIMMON**  
 PERSIMMON HOMES (South Midlands) LTD  
 Persimmon House, Station  
 Park Road, Stratford  
 Warwickshire, B80 7SD  
 Tel: 0121 613 300 Fax: 0121 611 222



SCHEDULE OF ACCOMMODATION

HOUSES

unr - Broadhaven	- 2 Bed / 7.0 Storey	7
Lupk - Luncombe	- 4 Bed / 7.0 Storey	10
TUN - Tunbury	- 4 Bed / 7.0 Storey	5
HEP - Heron	- 4 Bed / 7.0 Storey	14
CAF - Camaldale	- 4 Bed / 7.0 Storey	12
CHP - Chiswell	- 4 Bed / 7.0 Storey	17
OR - Osborn	- 3 Bed / 7.0 Storey	13
Dp - Deepdale	- 2 Bed / 7.0 Storey	6
PC - Picovally	- 2 Bed / 7.0 Storey	6
BR - Brighthelm	- 2 Bed / 7.0 Storey	1
RH - Roshill	- 2 Bed / 7.0 Storey	1
<b>Total</b>		<b>136</b>

APARTMENT HOUSING / MICROHABITAT HOUSING FOR LET

AN - Ashdown	- 3 Bed / 3.5 Storey	6
SA - Saurton	- 2 Bed / 2.5 Storey	4
DP - Deepdale	- 2 Bed / 7.0 Storey	4
HG - Hildan	- 2 Bed / 7.0 Storey	14

RENT

WY - Wyke Wood	- 2 Bed / 7.0 Storey	1
CH - Chiswell	- 4 Bed / 7.0 Storey	3
AS - Ashdown	- 3 Bed / 7.0 Storey	4
SA - Saurton	- 3 Bed / 7.0 Storey	5
DP - Deepdale	- 2 Bed / 7.0 Storey	11
TH - Roshill	- 2 Bed / 7.0 Storey	1
AD - Ashdown	- 1 Bed / 7.0 Storey	1
AS - Ashdown	- 2 Bed / 7.0 Storey	1
AR - Ashdown	- 2 Bed / 7.0 Storey	5
AR - Ashdown (Bury)	- 1 Bed / 7.0 Storey	1
SA - Saurton	- 1 Bed / 7.0 Storey	4
<b>Total</b>		<b>75</b>

Total Overall

209

Key

- 1.2 x 2.2m Cycle Store
- Bed Terrace - Feature Junctions & raised Terraces
- Probiotic Home (PH)





- Storey Heights Key
- 3 Storey
  - 2 1/2 Storey
  - 2 Storey
  - Garages
  - Bin/Cycle Stores



- Key**
- Private Ownership
  - Affordable - Rent
  - Affordable - Discounted Shared Ownership
  - Garages







A-A Streetscene




B-B Streetscene



C-C Streetscene

# Fiddington, Tewkesbury

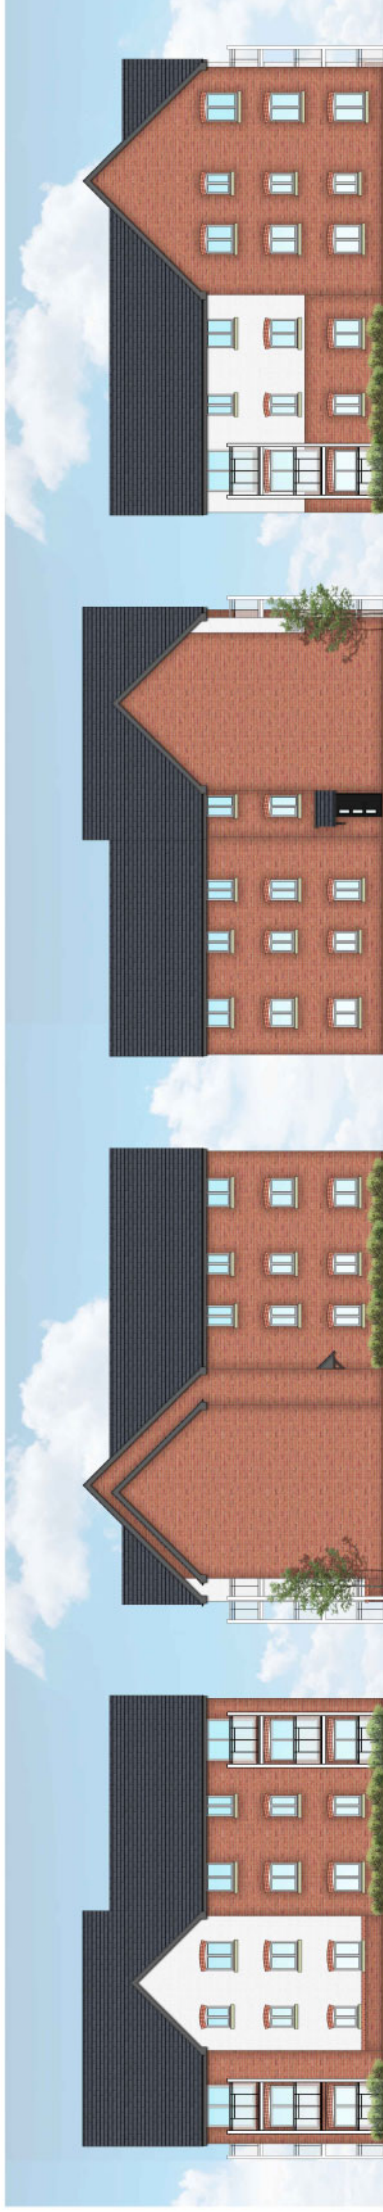


Front Elevation


Side Elevation

Rear Elevation

Side Elevation

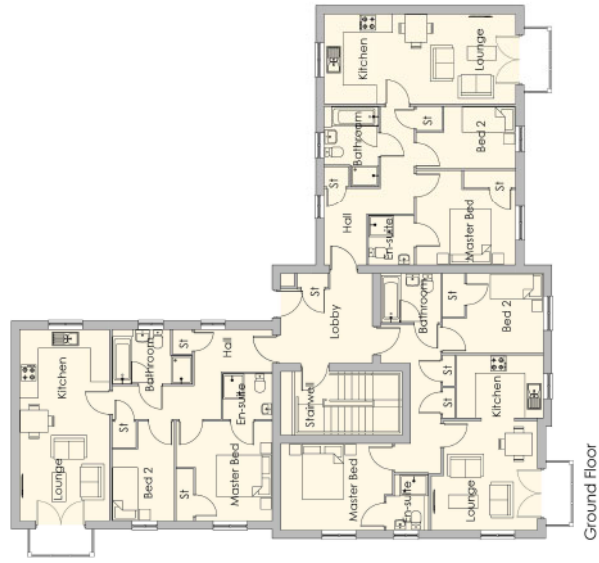

Ground Floor

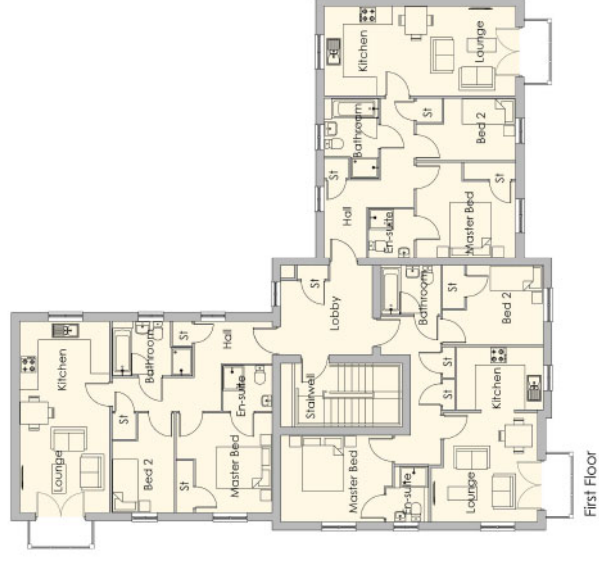

First Floor



Second Floor





Front Elevation

Side Elevation

Rear Elevation

Side Elevation



Ground Floor



First Floor




Second Floor



**PERSIMMON**


PERSIMMON HOMES (South Midlands) LTD  
 Aspen House  
 1000 Woodley  
 Warwickshire CV8 7JG  
 Tel: 01527 851200  
 Fax: 01527 851222

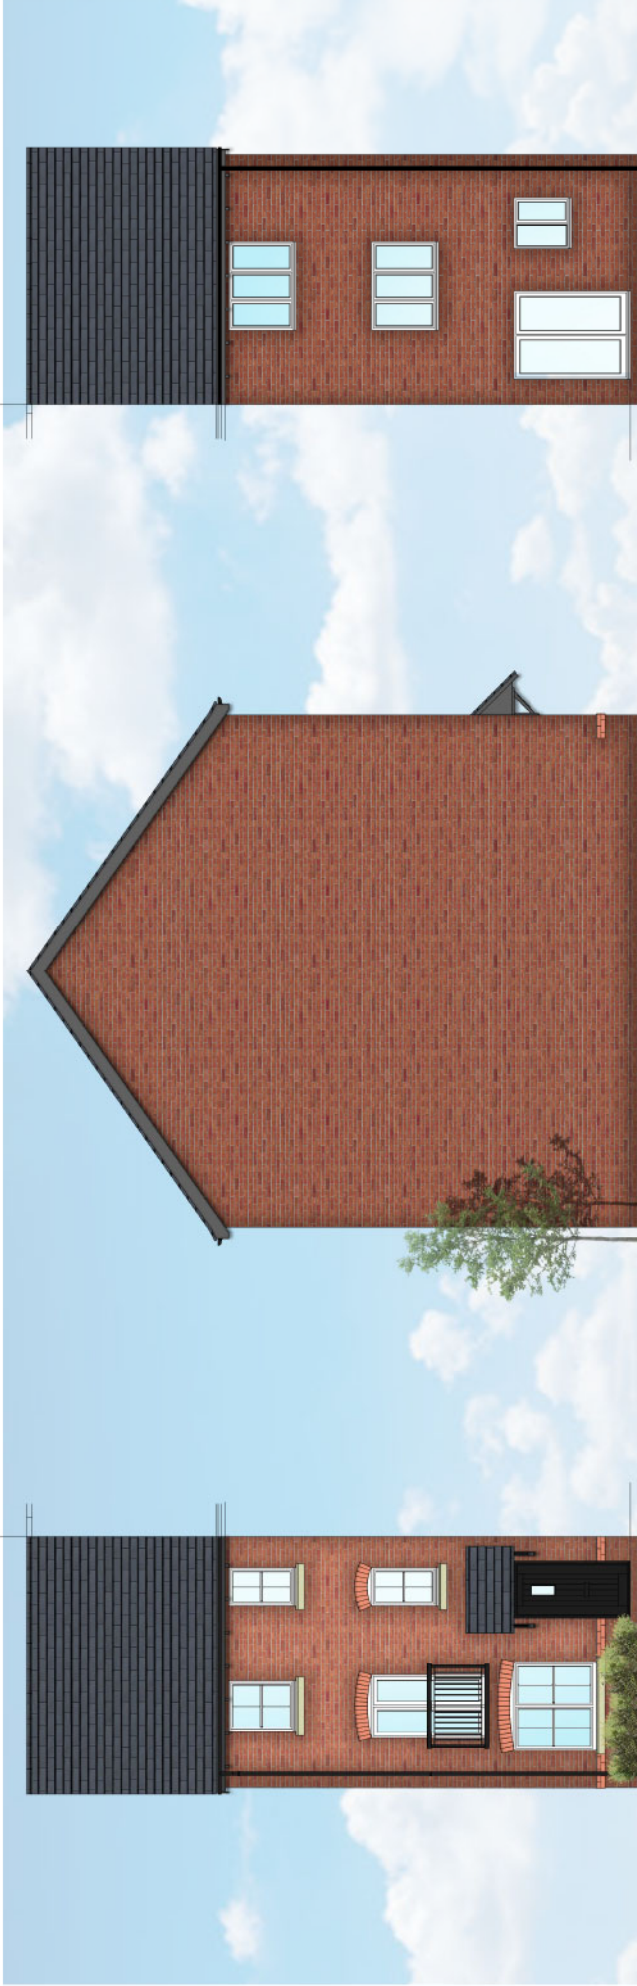


Front Elevation

Side Elevation


Rear Elevation

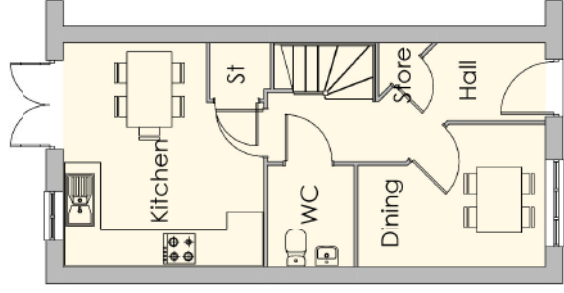

Ground Floor

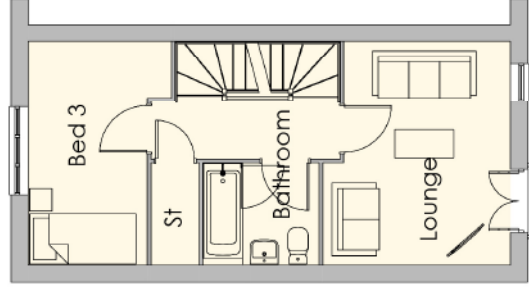

First Floor

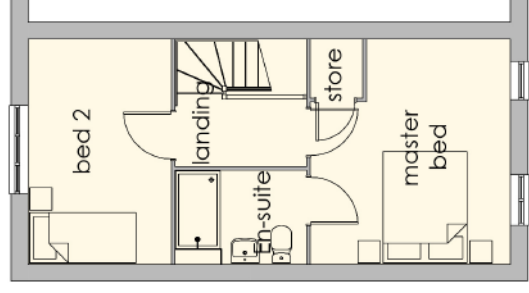

Second Floor

# Ashdown V1

**PERSIMMON**  
 PERSIMMON HOMES (South Midlands) LTD  
 Aspen House  
 Birmingham Road, Studley  
 Warwickshire, B80 7BC  
 Tel: 01527 851200 Fax: 01527 851222

House Type scale: 1:100@A3

drawing reference: P-H-09








Front Elevation



Side Elevation



Rear Elevation

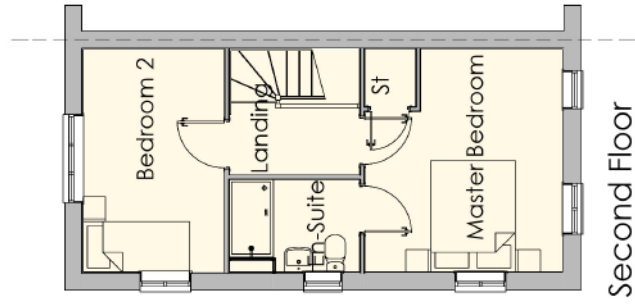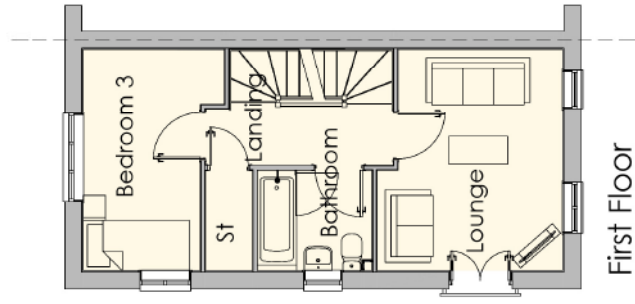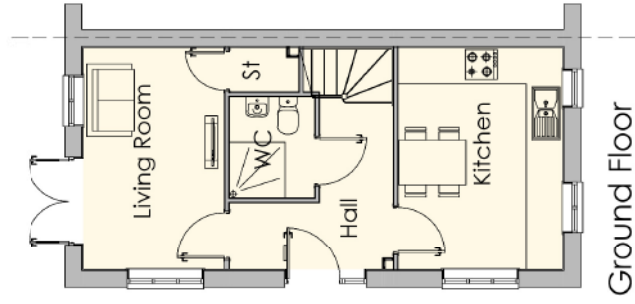

# Ashdown Corner V1



**PERSIMMON**  
 PERSIMMON HOMES (South Midlands) LTD  
 Aspen House  
 Birmingham Road, Studley  
 Warwickshire, B80 7BC  
 Tel: 01527 851200 Fax: 01527 851222

House Type scale: 1:100@A3

drawing reference: P-H.09.03




Front Elevation




Side Elevation



Rear Elevation

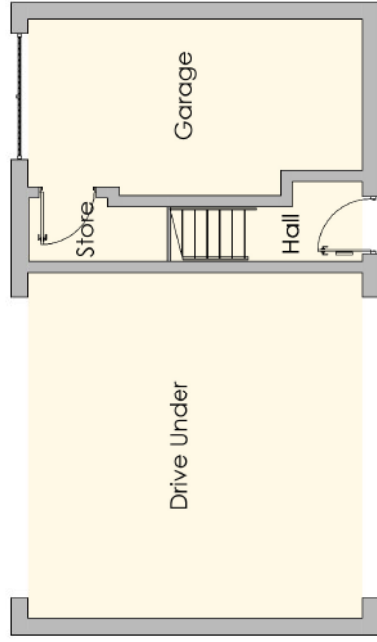

Ground Floor

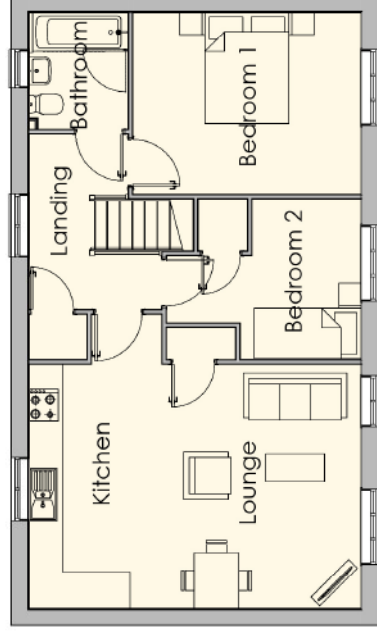


First Floor



**PERSIMMON**

PERSIMMON HOMES (South Midlands) LTD  
Aspen House  
Birmingham Road, Studley  
Warwickshire, B80 7BC  
Tel: 01527 851200 Fax: 01527 851222



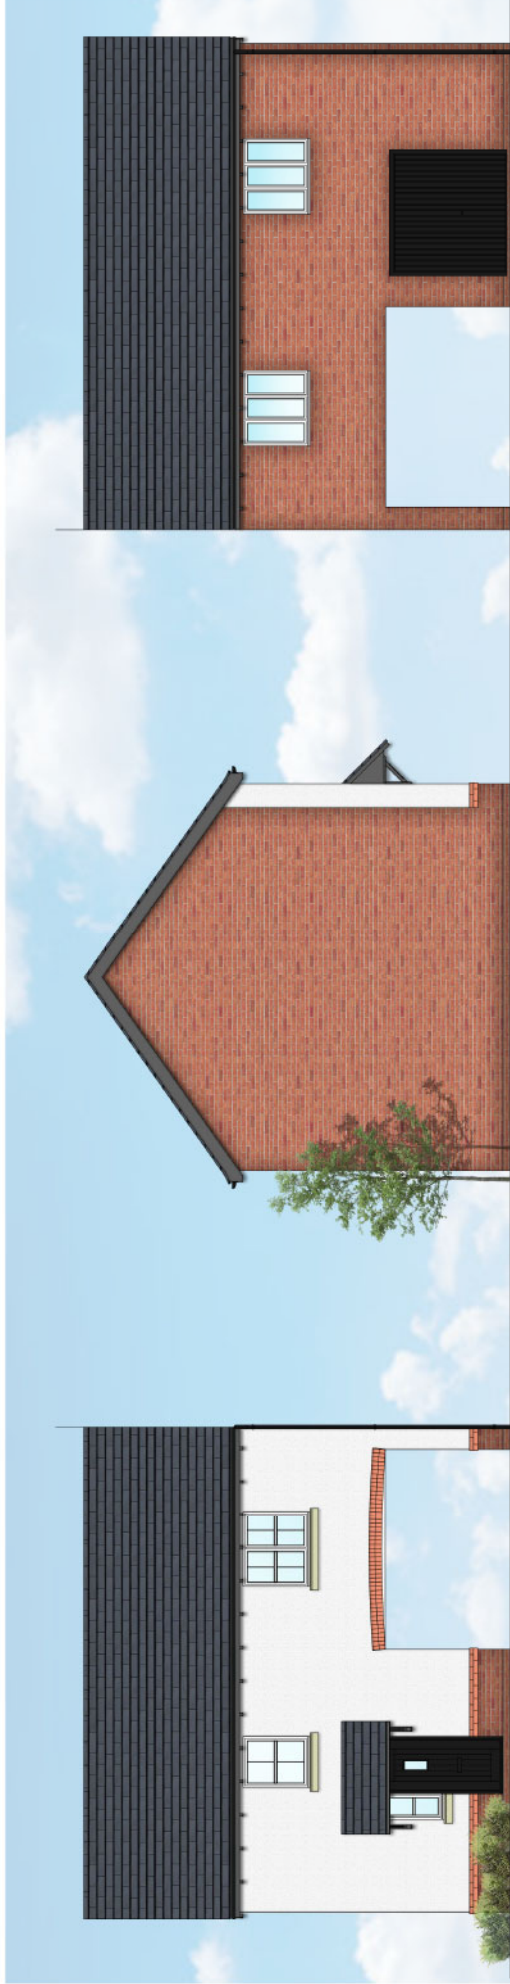


Front Elevation

Side Elevation


Rear Elevation



Drive Under

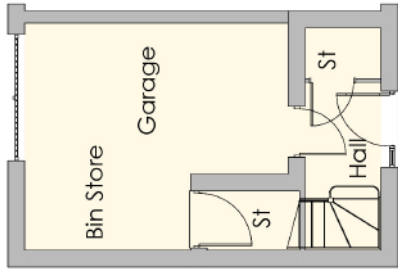


Ground Floor

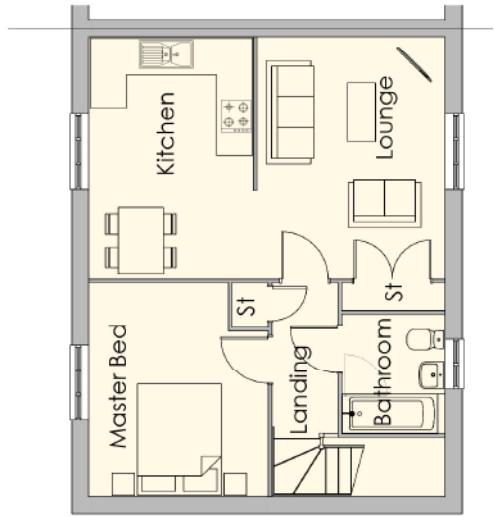


First Floor





Front Elevation

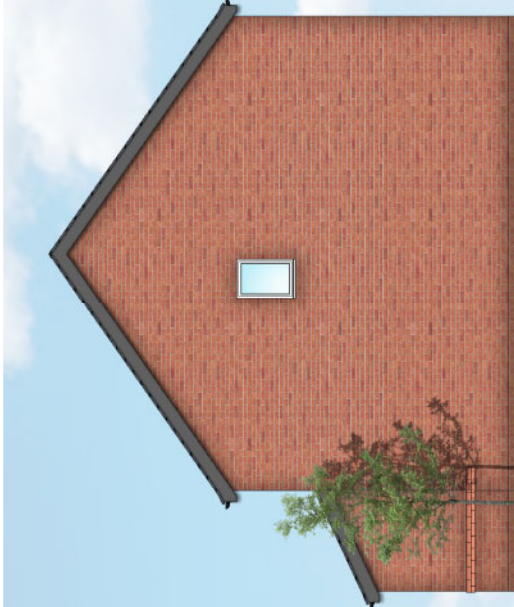

Side Elevation

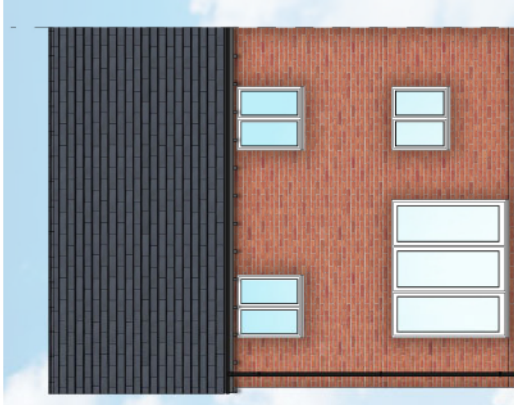

Rear Elevation

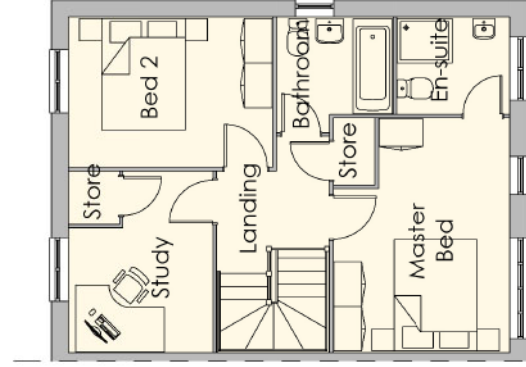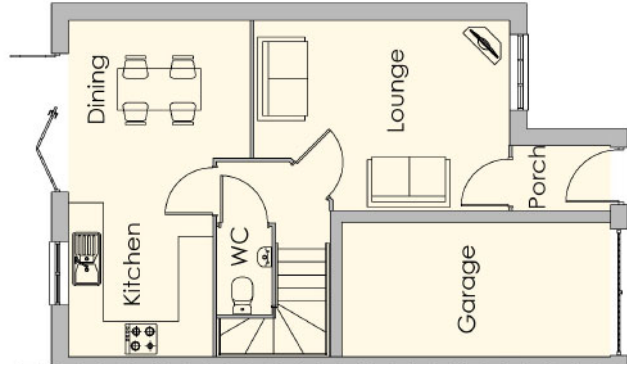




Front Elevation




Side Elevation



Rear Elevation

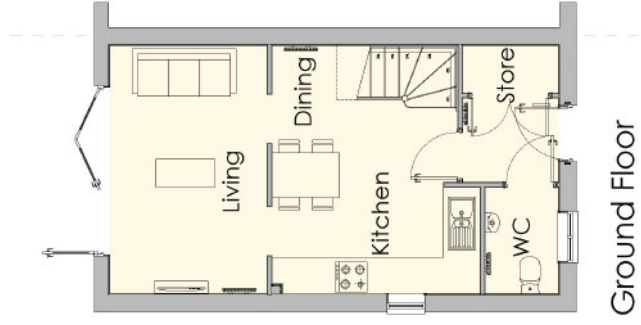

Ground Floor

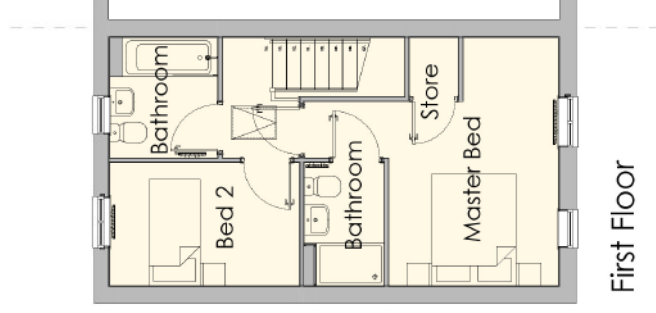


First Floor

**PERSIMMON**

PERSIMMON HOMES (South Midlands) LTD  
 Aspen House  
 Birmingham Road, Studley  
 Warwickshire, B80 7BC  
 Tel: 01527 851200 Fax: 01527 851222






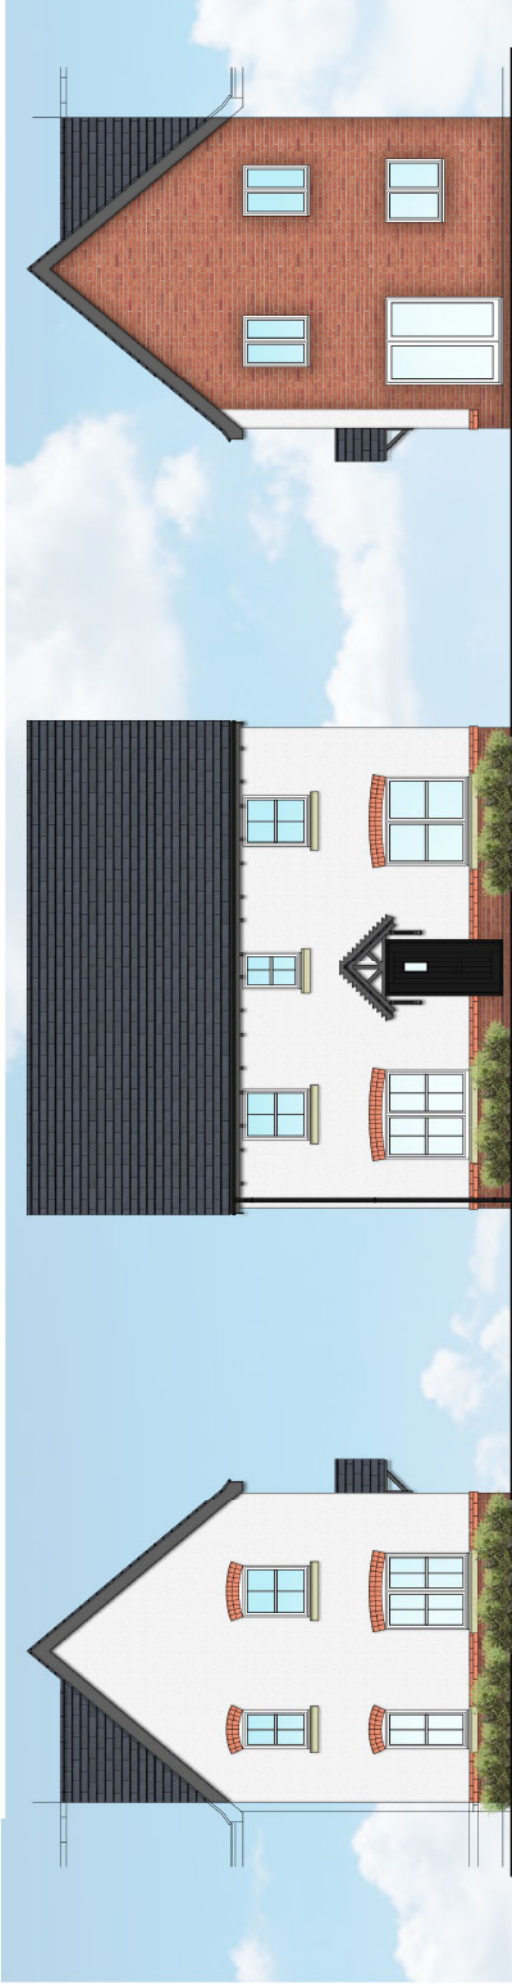


Front Elevation

Side Elevation

Rear Elevation

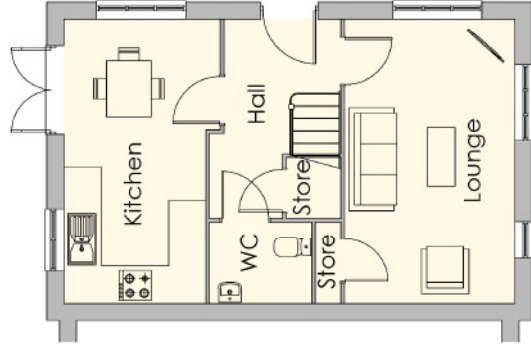

Ground Floor

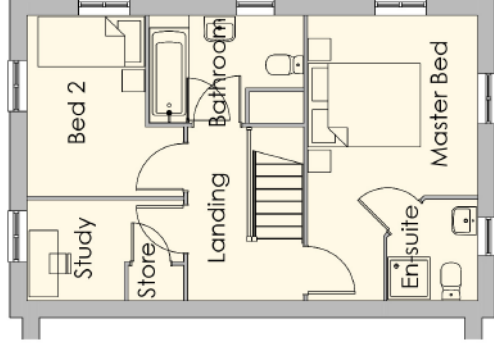

First Floor

**PERSIMMON**

PERSIMMON HOMES (South Midlands) LTD  
 Aspen House  
 Birmingham Road, Studley  
 Warwickshire, B80 7BC  
 Tel: 01527 851200 Fax: 01527 851222







Front Elevation

Side Elevation


Rear Elevation

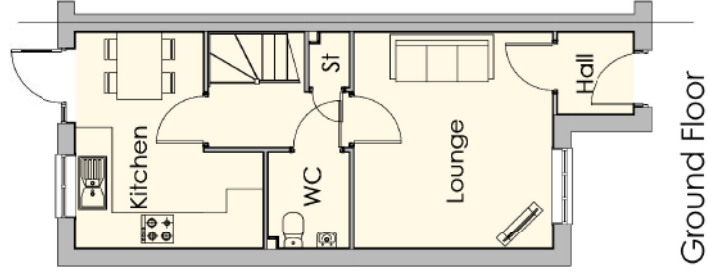

Ground Floor

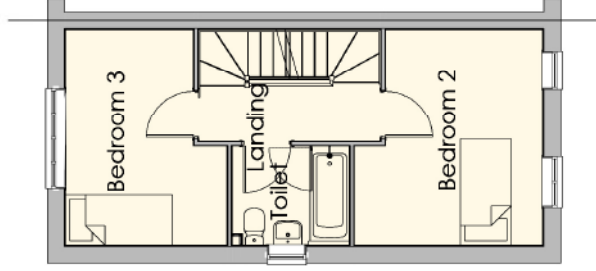

First Floor

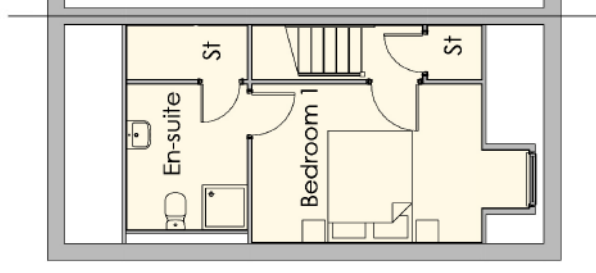


Second Floor








Front Elevation

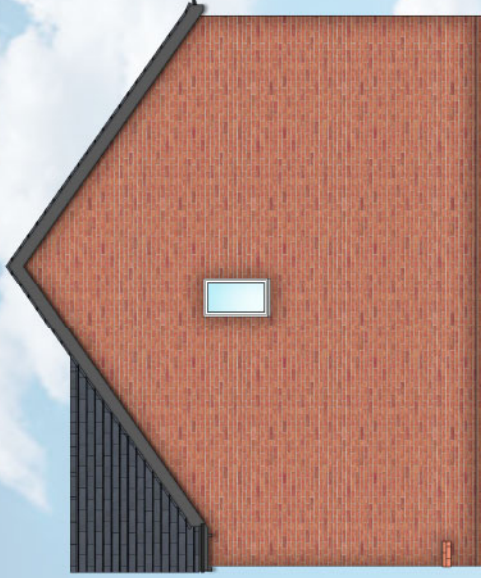

Side Elevation

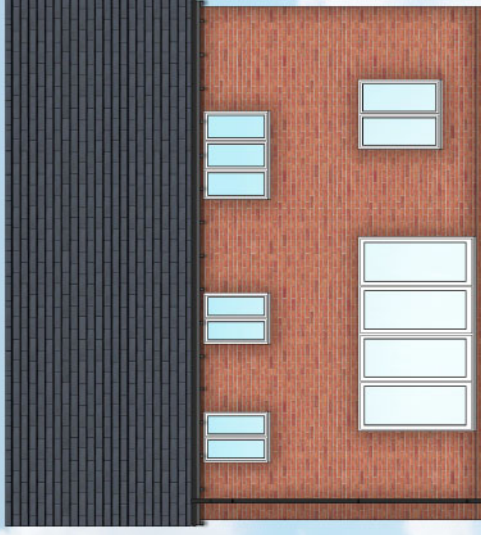

Rear Elevation

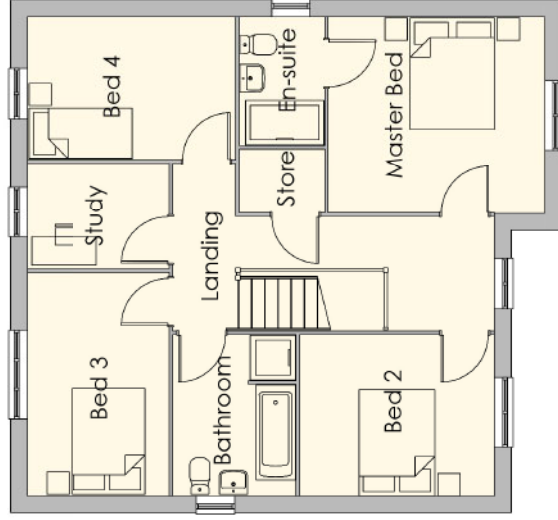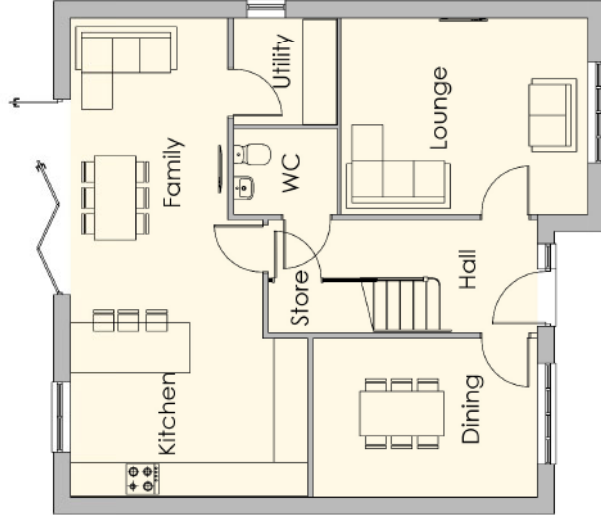

Side Elevation


Ground Floor

First Floor






Front Elevation

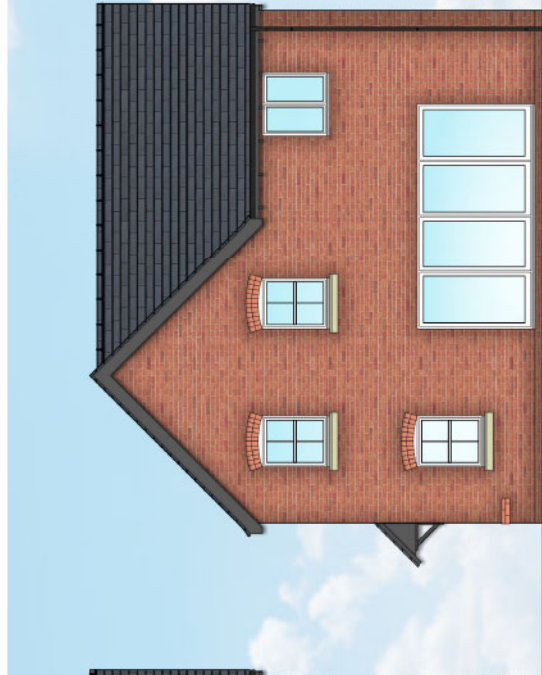


Side Elevation



Rear Elevation

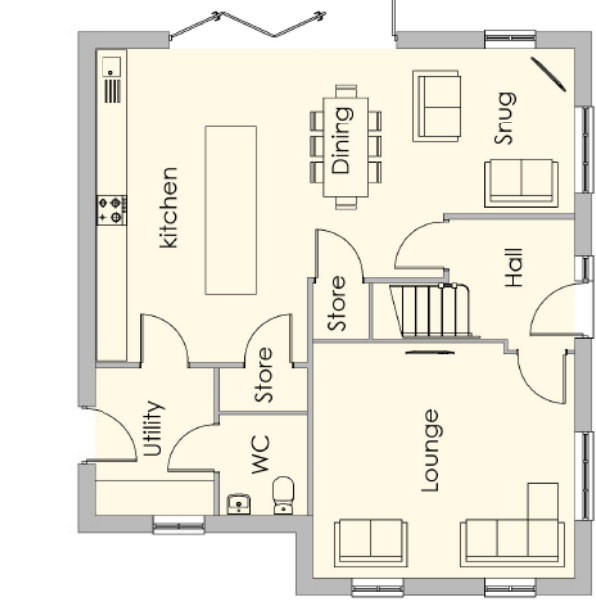

Ground Floor

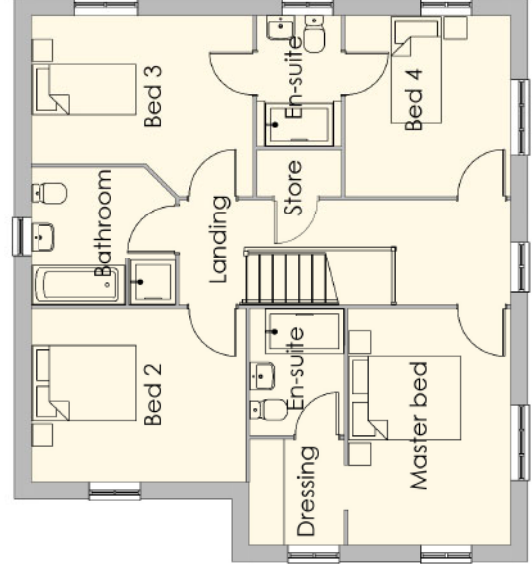

First Floor



Side Elevation

# Seacombe V1


**PERSIMMON**  
 PERSIMMON HOMES (South Midlands) LTD  
 Aspen House  
 Birmingham Road, Studley  
 Warwickshire, B80 7BC  
 Tel: 01527 851200 Fax: 01527 851222

House Type scale: 1:100@A3


drawing reference: P-H-02




Front Elevation

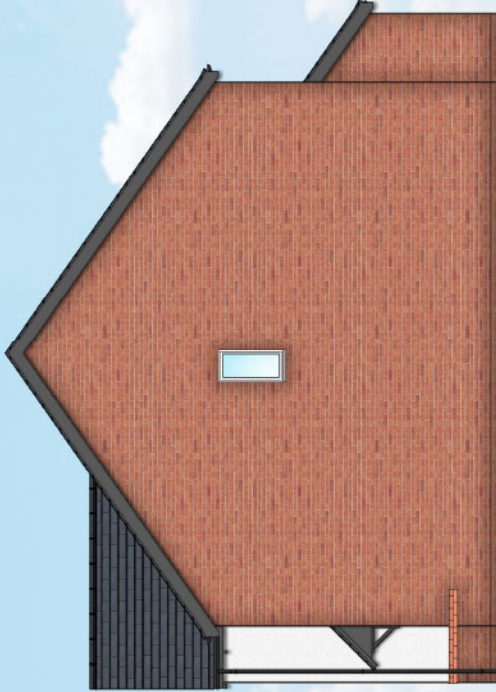


Side Elevation

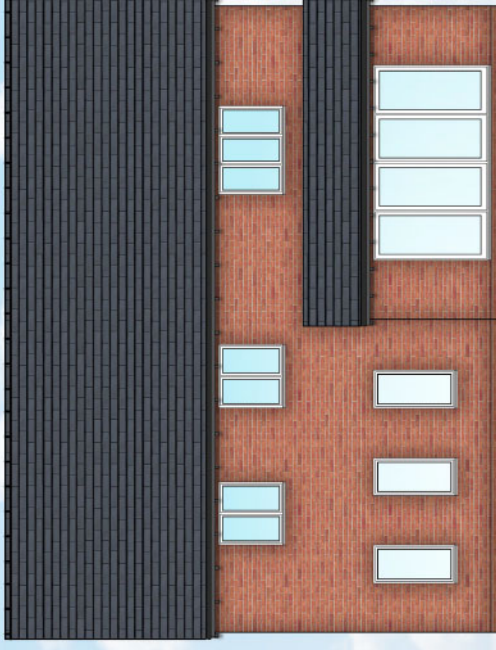


Rear Elevation

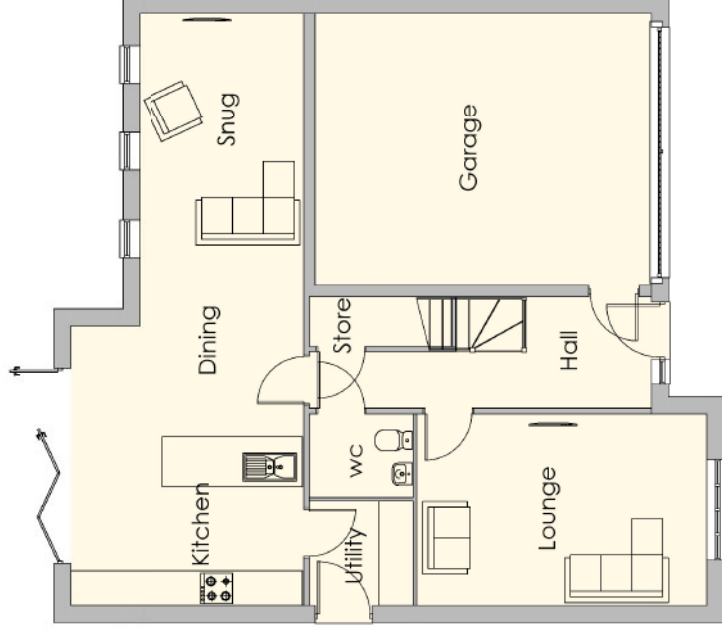

Ground Floor

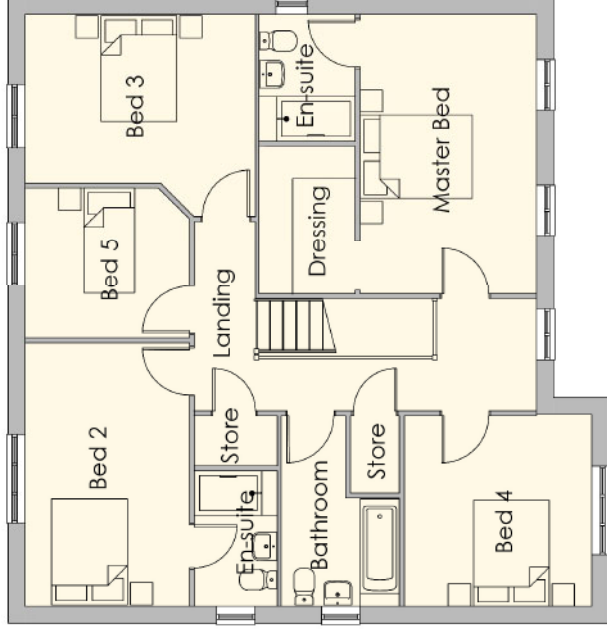

First Floor

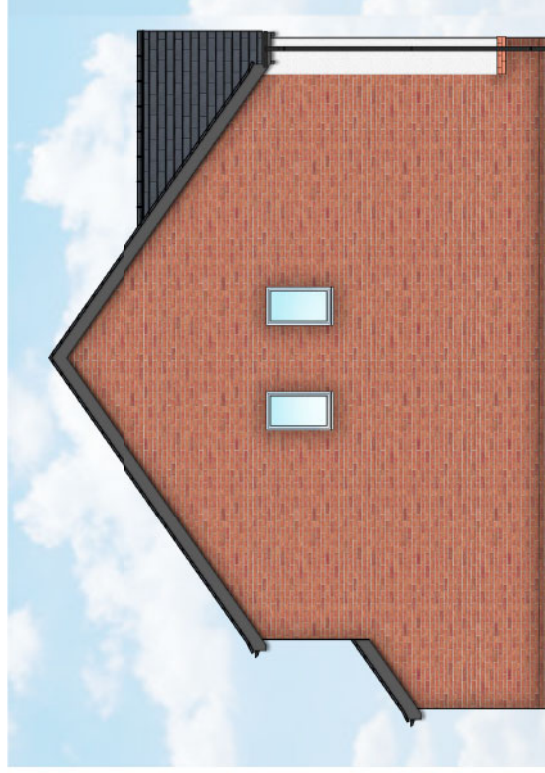


Side Elevation






Front Elevation

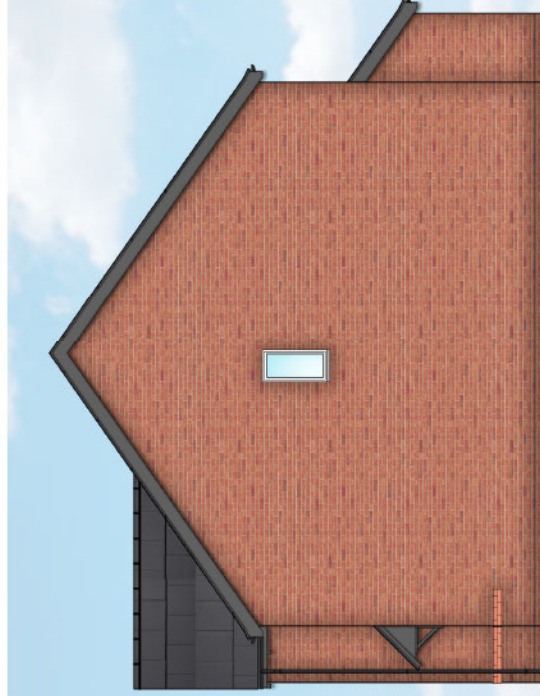


Side Elevation




Rear Elevation

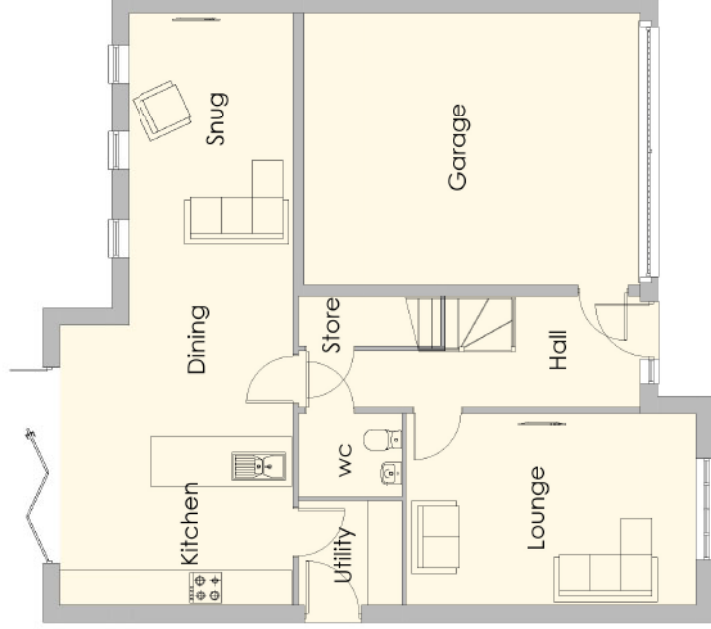

Ground Floor

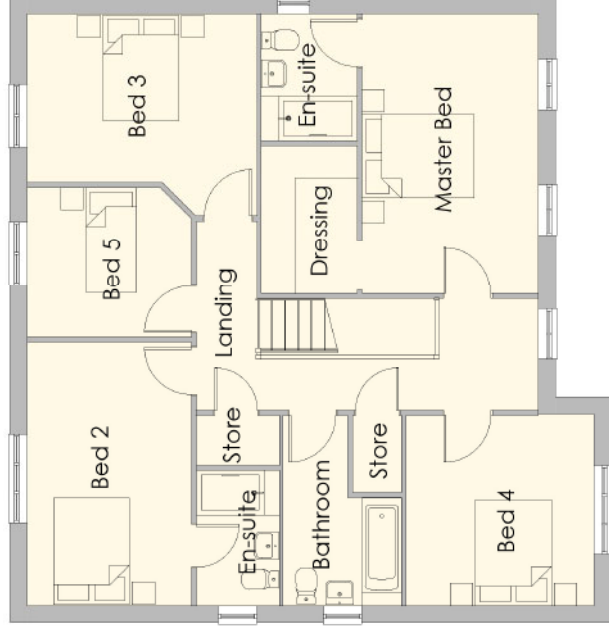

First Floor

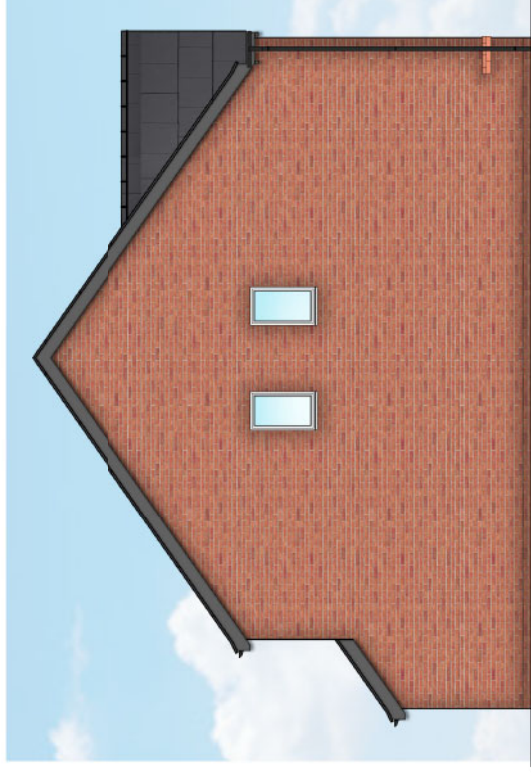

Side Elevation