

Job : **LAND AT ASH LANE DOWN HATHERLEY GLOUCESTER. GL2 9PS**

Client : [REDACTED]

Drawing : **Details of Proposed Site Development : Site Location Plan As Proposed**

Scale : **1:1250 @ A3**


Date : **October 2022**

Job No : **1000**

Drawing No : **14**

Ian Johnstone Associates  
Building Planning & Design  
1 King Arthur Close Charlton Park  
Cheltenham Glos GL53 7EX

[REDACTED]  
e-mail : [IJohnstone@outlook.co.uk](mailto:IJohnstone@outlook.co.uk)

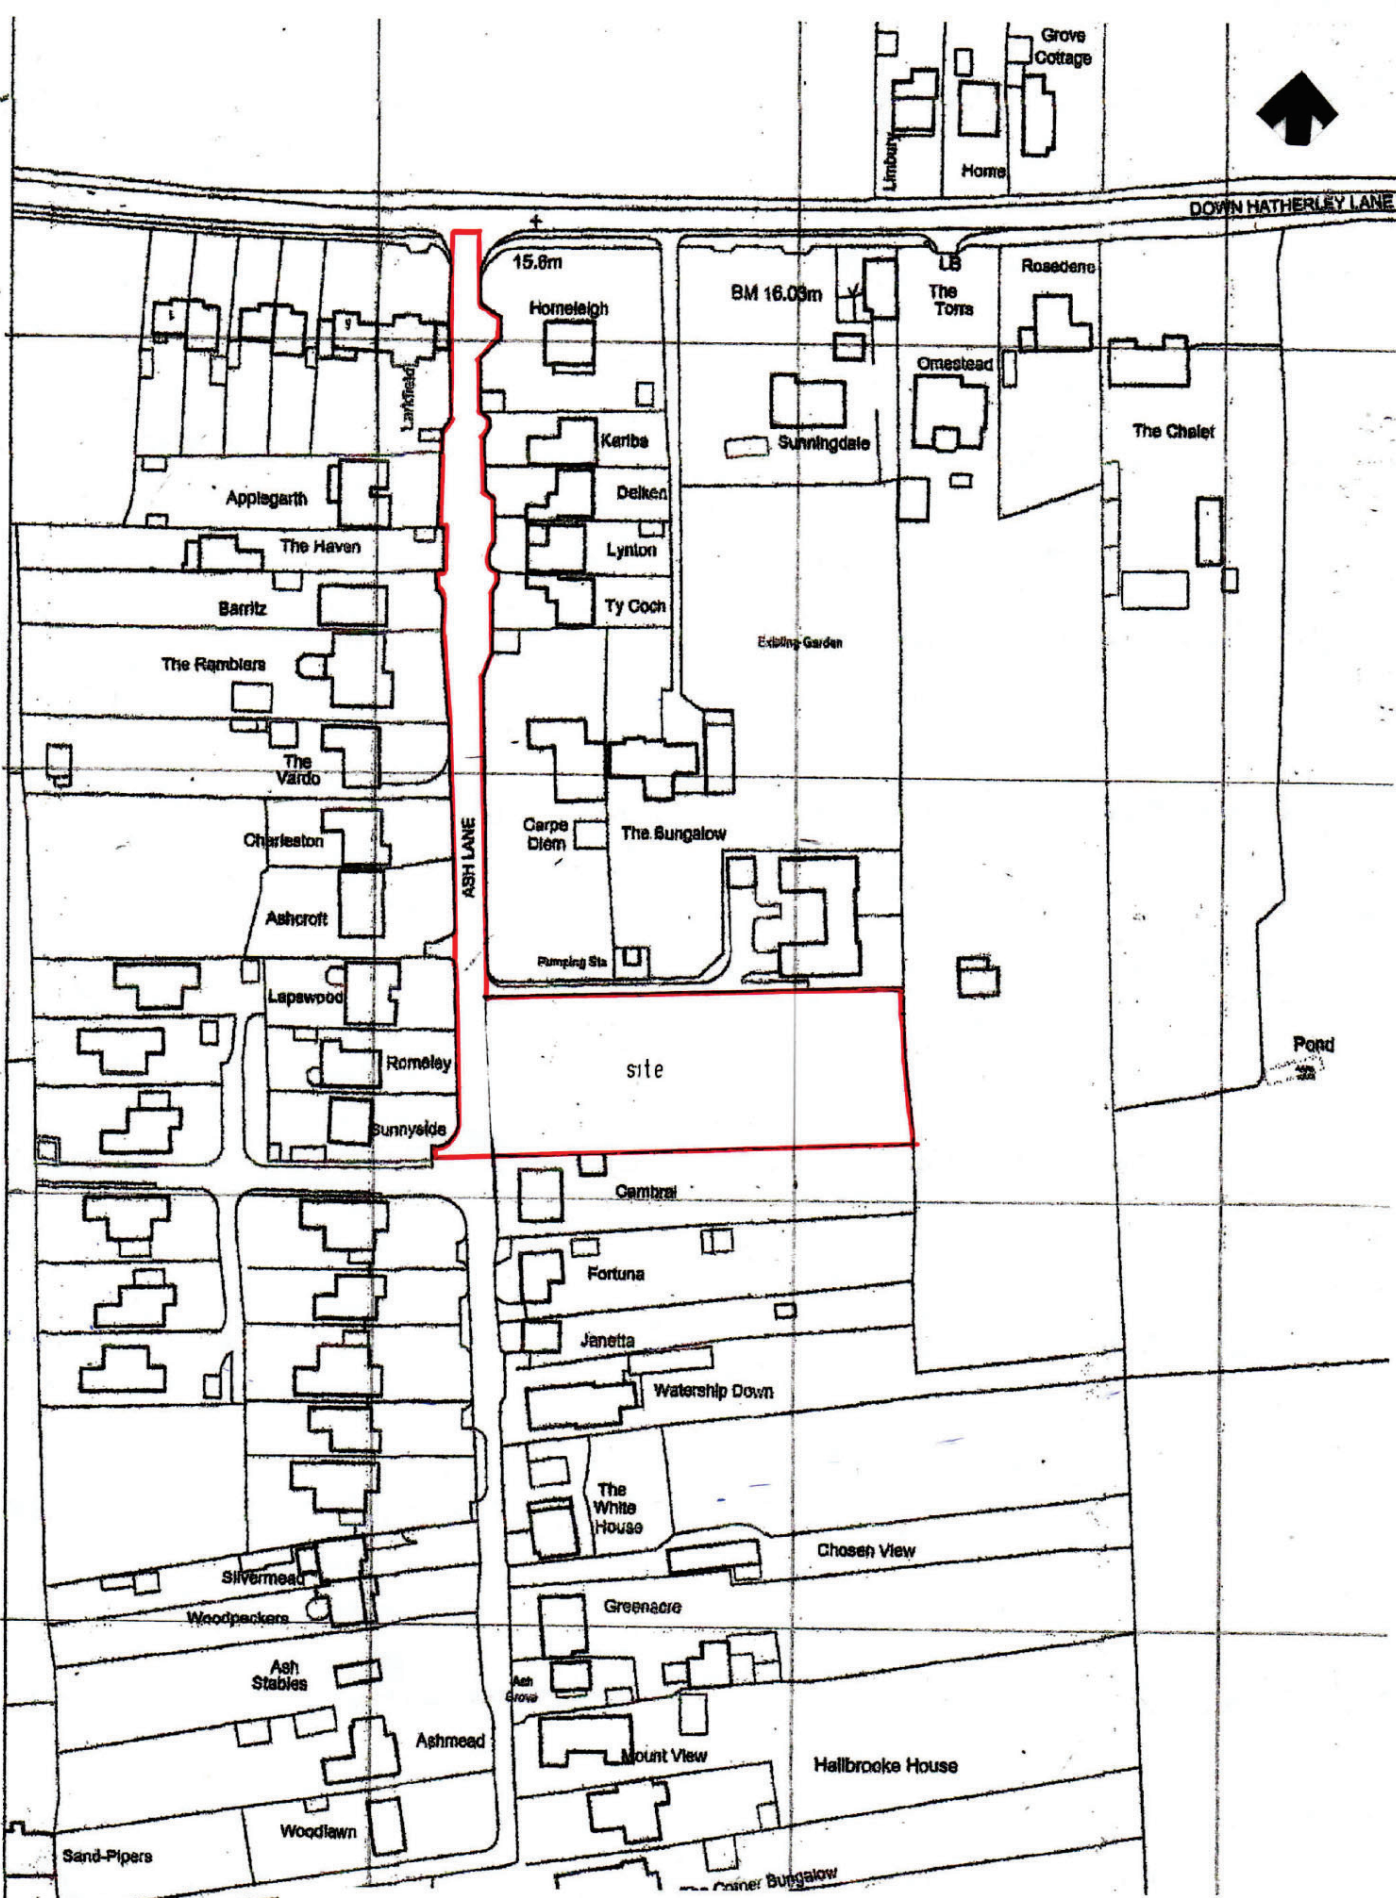

Job : **LAND AT ASH LANE DOWN HATHERLEY GLOUCESTER GL2 9PS**

Client : [REDACTED]

Drawing : **Details of Proposed Site Development : Site Location Plan As Existing**

Scale : **1:1250 @ A3**

Date : **October 2022**

Job No : **1000**

Drawing No : **13**

Ian Johnstone Associates  
 Building Planning & Design  
 1 King Arthur Close Charlton Park  
 Cheltenham Glos GL53 7EX

e-mail : [i\\_johnstone@outlook.co.uk](mailto:i_johnstone@outlook.co.uk)



Job : **LAND AT ASH LANE DOWN HATHERLEY GLOUCESTER. GL2 9PS**

Client : [REDACTED]

Drawing : **Details of Proposed Site Development : Indicative Site Layout Plan**

Scale : **1:500 @ A3**

Date : **October 2022**

Job No : **1000**

Drawing No : **12**

Ian Johnstone Associates  
 Building Planning & Design  
 1 King Arthur Close Charlton Park  
 Cheltenham Glos GL53 7EX

e-mail : [i\\_johnstone@outlook.co.uk](mailto:i_johnstone@outlook.co.uk)