

It is assumed that all work will be carried out by a competent contractor working, where appropriate, to an approved method statement



All dimensions given are to be verified on site by the responsible contractor. Do not scale dimensions from this drawing.

Notes:

- █ Application Site
- █ Within Applicant's Ownership



REV	DATE	CHECKED	SCALE
[#]	NOV 22	[#]	1:1250 @ A3



Chartered architects

01242 521808 - admin@clivepetcharchitects.co.uk

Mount View & Greenacre, Ash Lane, Down Heath

Location Plan

Mount View & Greenacre

DRAWING NO. 22254 - PL01

DATE NOV 22

Part of A3



The copyright of this drawing and design is vested in the Architect and must not be copied or reproduced without written consent.

It is assumed that all work will be carried out by a competent contractor working, where appropriate, to an approved method statement

KEY:




Existing planning permission for 2 houses (reference 21/01028/FUL)



All dimensions given are to be verified on site by the responsible contractor. Do not scale dimensions from this drawing.

Notes:

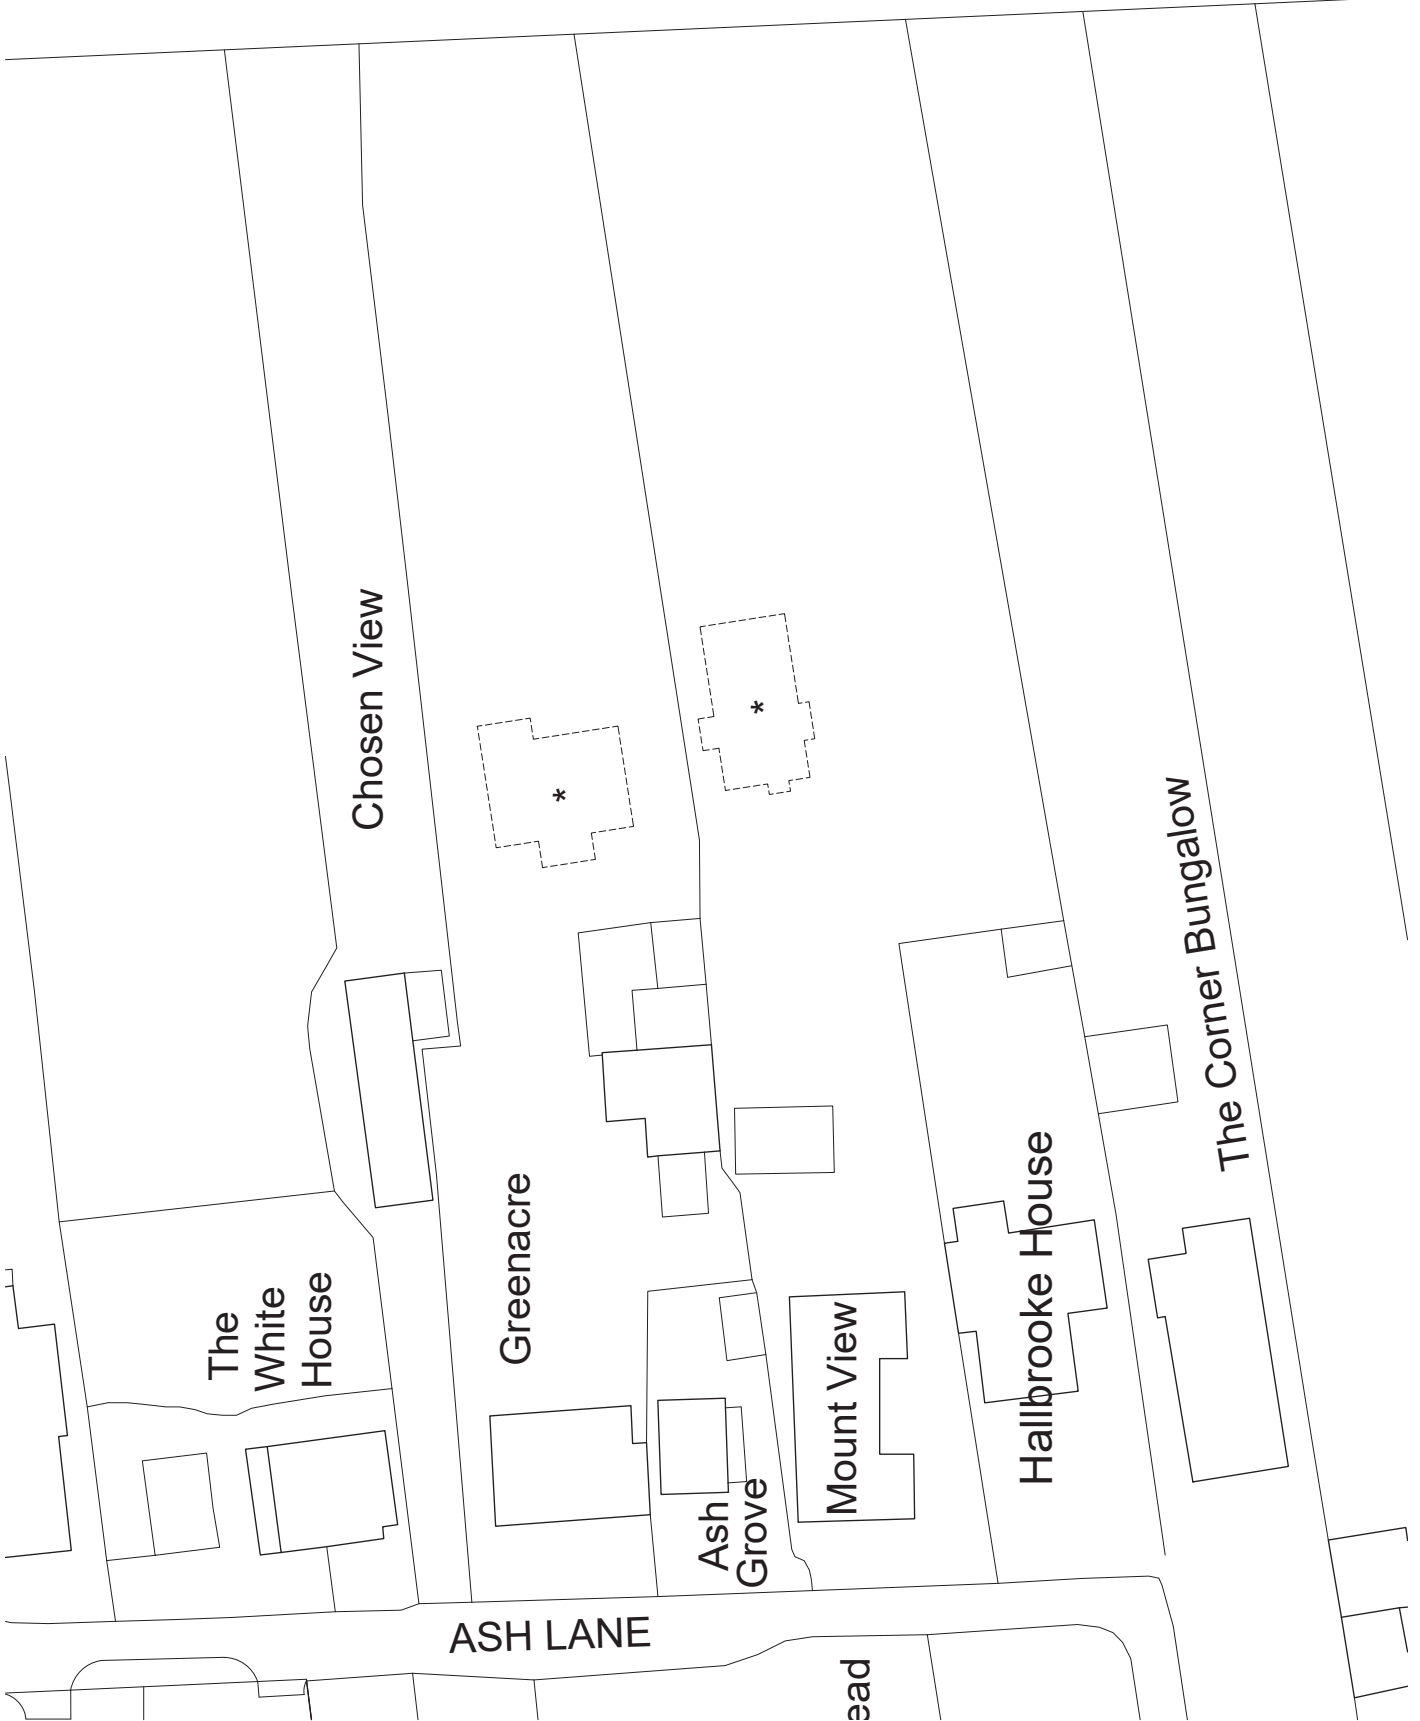

REV	DATE	DRAWN	CHECKED	SCALE
1				

REV	DATE	DRAWN	CHECKED	SCALE
1	NOV 22			1:500 @ A3



Chartered architects

01242 521808 - admin@clivepetcharchitects.co.uk
 Mount View & Greenacre, Ash Lane, Down Heath
 DRAWING NO. 22254 - PL02
Existing Block Plan
 Mount View & Greenacre

The copyright of this drawing and design is vested in the Architect and must not be copied or reproduced without written consent.



It is assumed that all work will be carried out by a competent contractor working, where appropriate, to an approved method statement



All dimensions given are to be verified on site by the responsible contractor. Do not scale dimensions from this drawing.

Notes:



REV	DETAILS	DATE	CHECKED



Chartered architects

01242 521908 - admin@clivepetcharchitects.co.uk

Mount View & Greenacre, Ash Lane, Down Heath

22254 - PL03

Proposed Block Plan

Mount View & Greenacre

REV [P] DATE NOV 22

DRAWN | CHECKED SCALE

PRL | PRL | PRL 1:500 @ A3

PART OF

The copyright of this drawing and design is vested in the Architect and must not be copied or reproduced without written consent.

