


- NOTES:
1. This drawing and its design is the copyright of Cotswold Architects Ltd. and may not be reproduced in any form without their prior consent.
 2. Do not scale off this drawing.
 3. Dimensions to be checked on site.

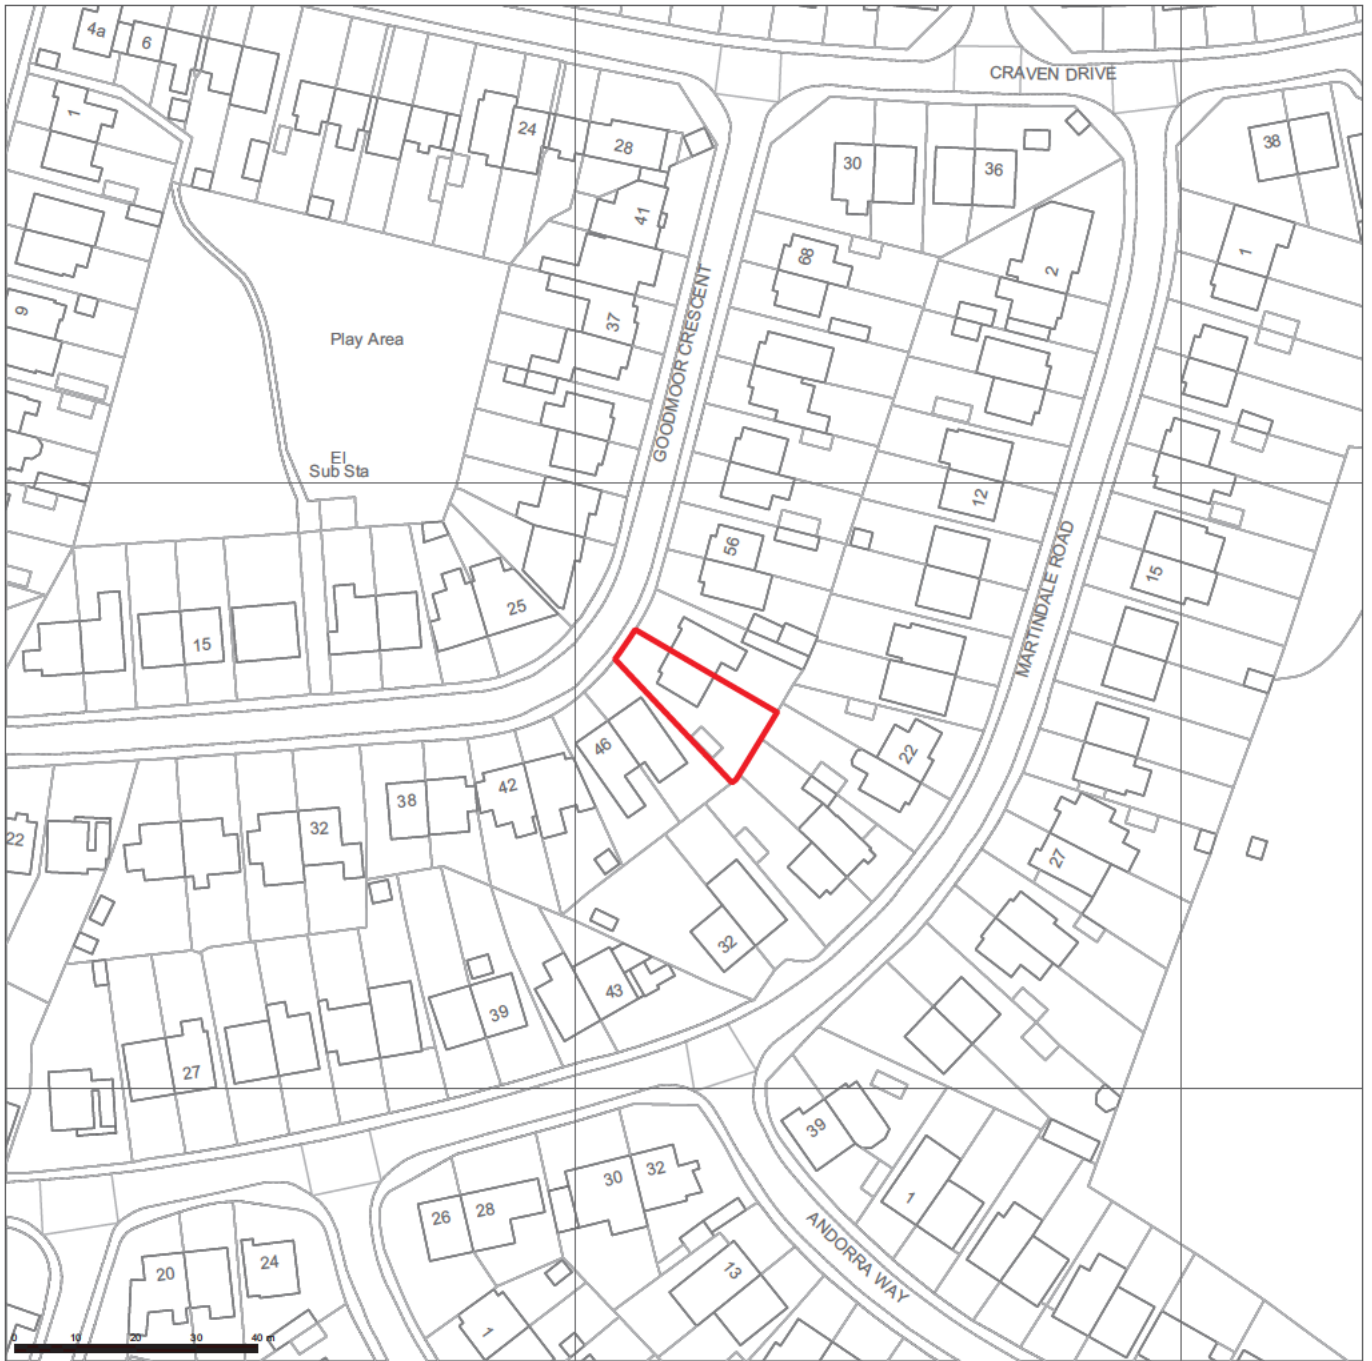

Map Supplied by Streetwise Maps Ltd
 www.streetwise.net
 © Crown Copyright and database rights 2023 OS 100047474

CLIENT:



TITLE:

Site Location Plan

PROJECT:

Proposed Loft Conversion and Extensions:
 50 Goodmoor Crescent
 Churchdown
 Gloucester
 GL3 2DL

cotswold architects.
 RIBA CHARTERED ARCHITECTS
 www.cotswoldarchitects.com
 info@cotswoldarchitects.com

DRAWING NO.	REV.
23-012-E-SLP01	.


tel. 01285 238528

SCALE:
 1:1250@A4

DATE:
 May 2023



- NOTES:
1. This drawing and its design is the copyright of Cotswold Architects Ltd. and may not be reproduced in any form without their prior consent.
 2. Do not scale off this drawing.
 3. Dimensions to be checked on site.

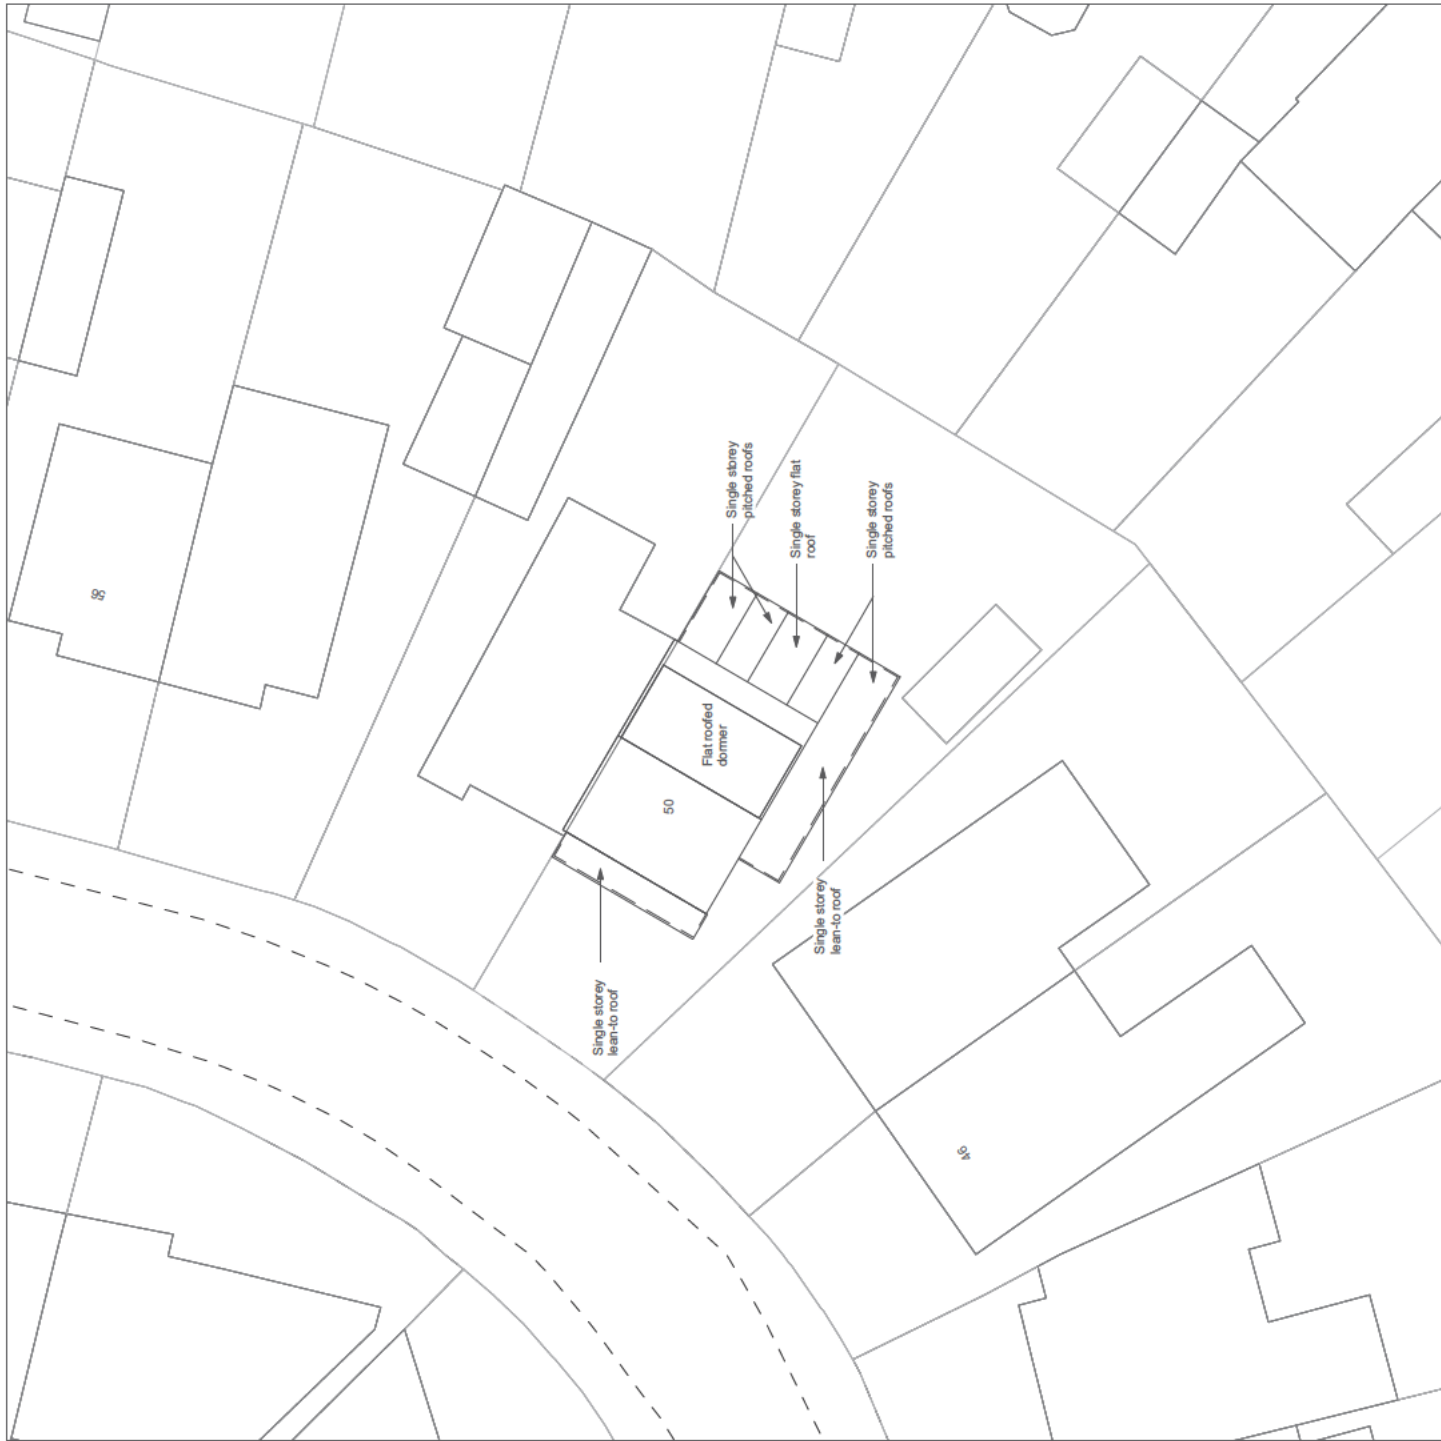

cotswold architects.
RIBA CHARTERED ARCHITECTS

www.cotswoldarchitects.com
info@cotswoldarchitects.com

tel 01285 238528

PROJECT
Proposed Loft Conversion and Extensions:
50 Goodmoor Crescent
Churchdown
Gloucester
GL3 2DL

TITLE
Proposed Site Plan


DRAWING NO	REV
23-012-F-SP01	.

SCALE
1:200@A3

DATE
May 2023



NOTES:
 1. This drawing and its design is the copyright of Cotswold Architects Ltd. and may not be reproduced in any form without their prior consent.
 2. Do not scale off this drawing.
 3. Dimensions to be checked on site.

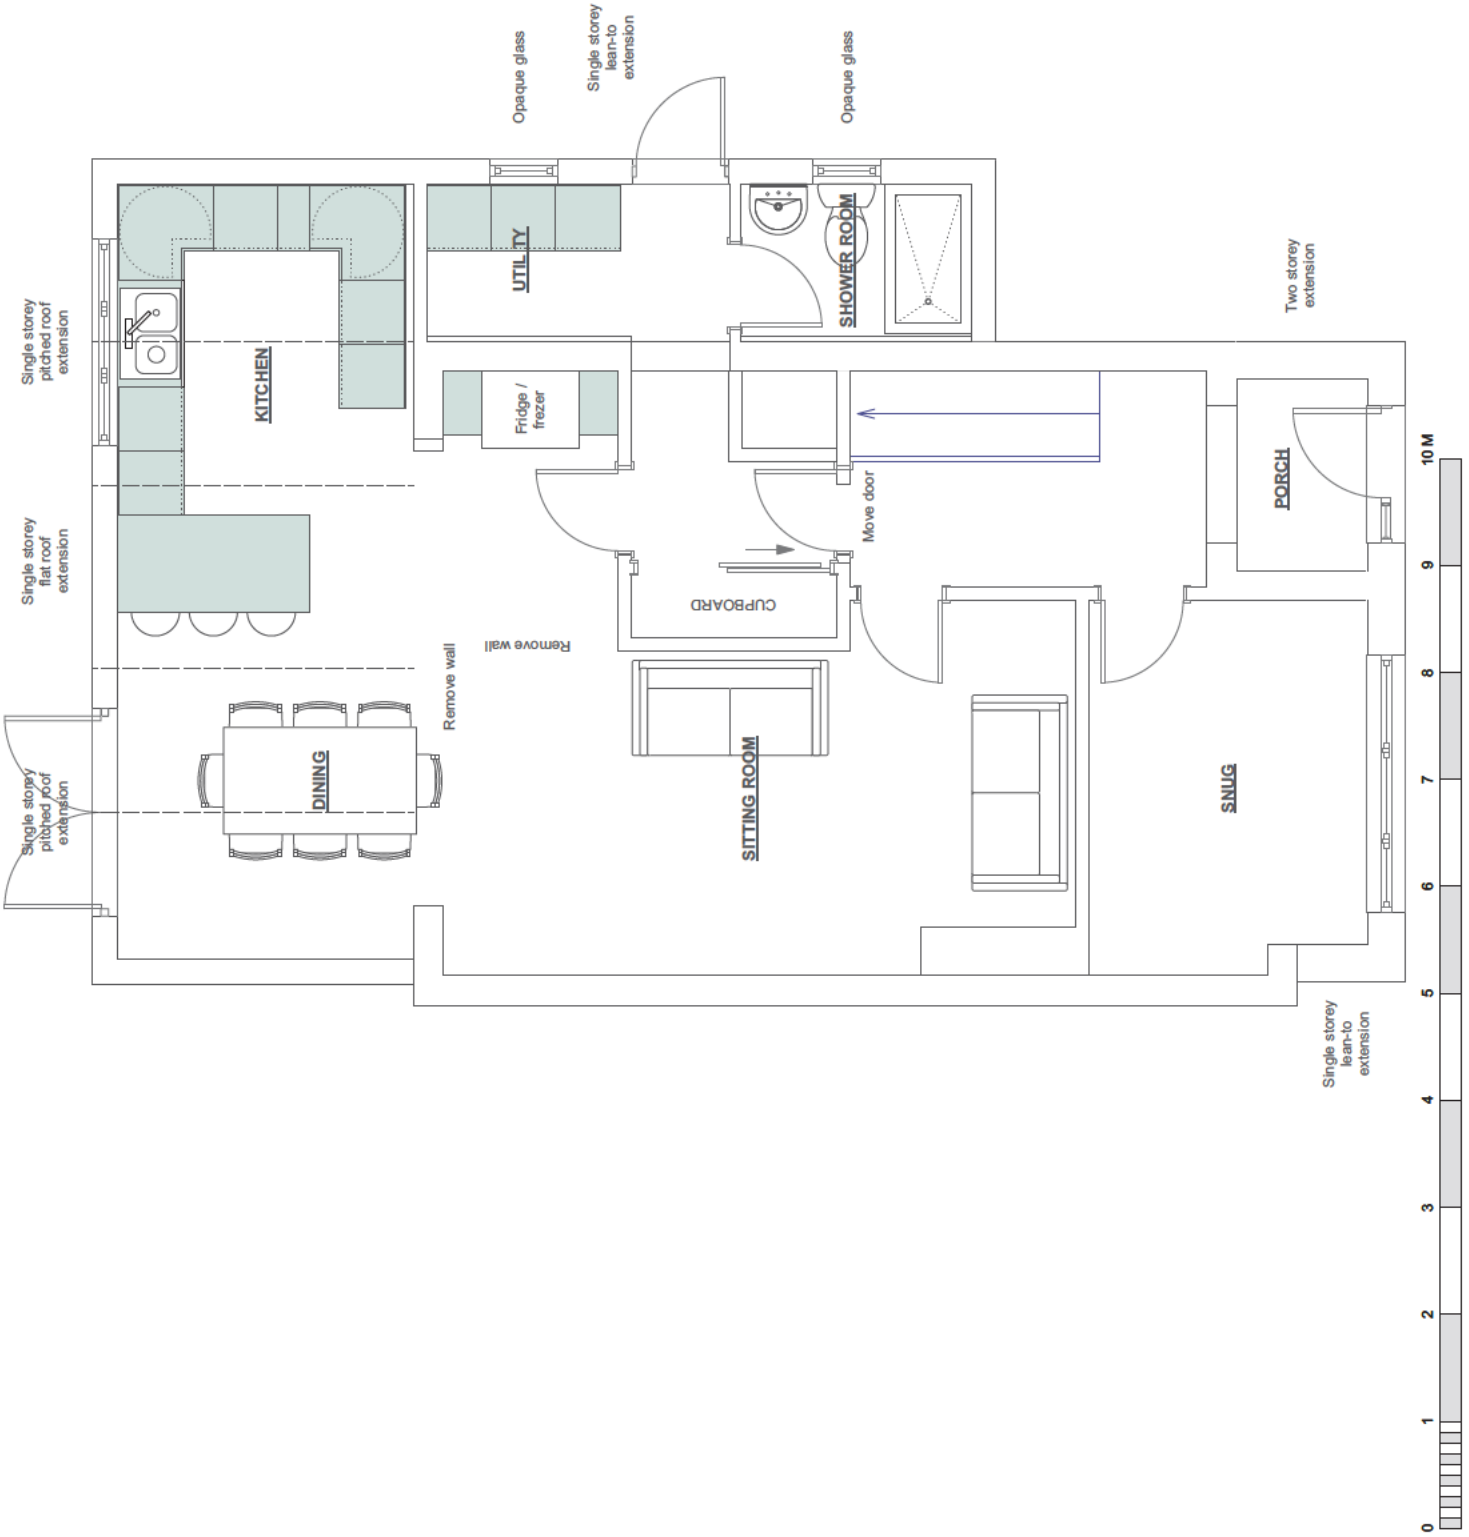

CLIENT

cotswold architects.

RIBA CHARTERED ARCHITECTS
 www.cotswoldarchitects.com
 info@cotswoldarchitects.com

tel 01285 238528

PROJECT
 Proposed Loft Conversion and Extensions:
 50 Goodmoor Crescent
 Churchdown
 Gloucester
 GL3 2DL

TITLE
Proposed Ground Floor Plan



DRAWING NO	REV
23-012-P-GF01	.

SCALE
 1:50@A3

DATE
 May 2023

NOTES:

1. This drawing and its design is the copyright of Cotswold Architects Ltd. and may not be reproduced in any form without their prior consent.
2. Do not scale off this drawing.
3. Dimensions to be checked on site.

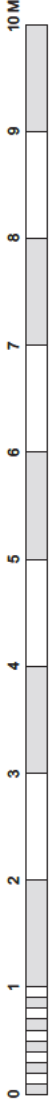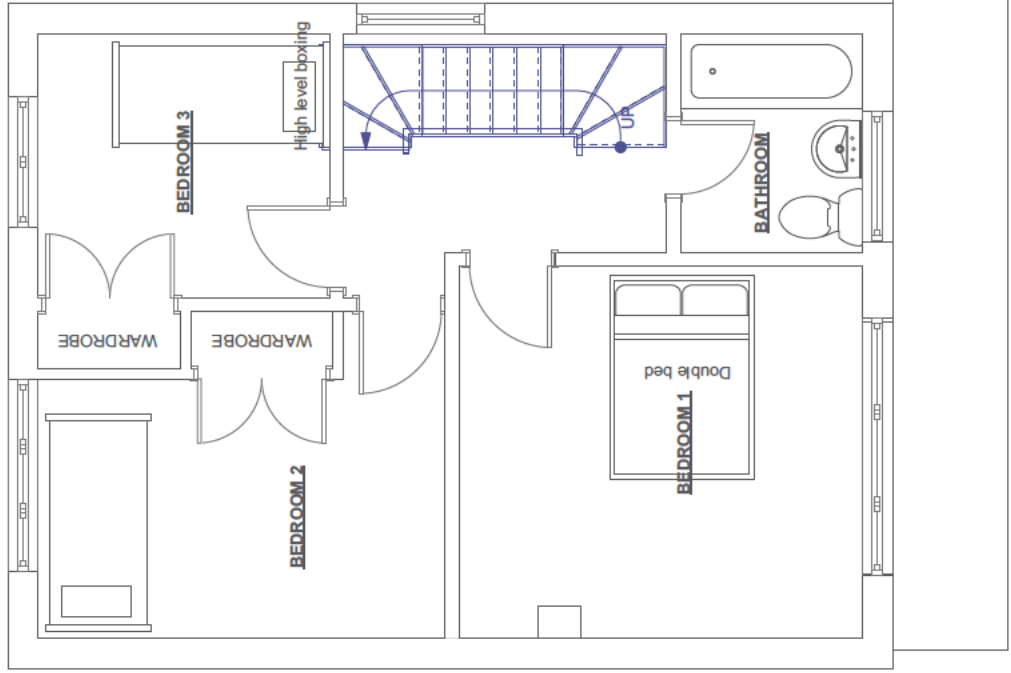

CLIENT

cotswold architects.

RIBA CHARTERED ARCHITECTS

www.cotswoldarchitects.com

nfo@cotswoldarchitects.com

tel 01285 238528

PROJECT

Proposed Loft Conversion and Extensions:

50 Goodmoor Crescent

Churchdown

Gloucester

GL3 2DL

TITLE

Proposed First Floor Plan

DRAWING NO

23-012-P-FF01

REV

.

SCALE


1:50@A3

DATE

May 2023

NOTES:

1. This drawing and its design is the copyright of Cotswold Architects Ltd. and may not be reproduced in any form without their prior consent.
2. Do not scale off this drawing.
3. Dimensions to be checked on site.

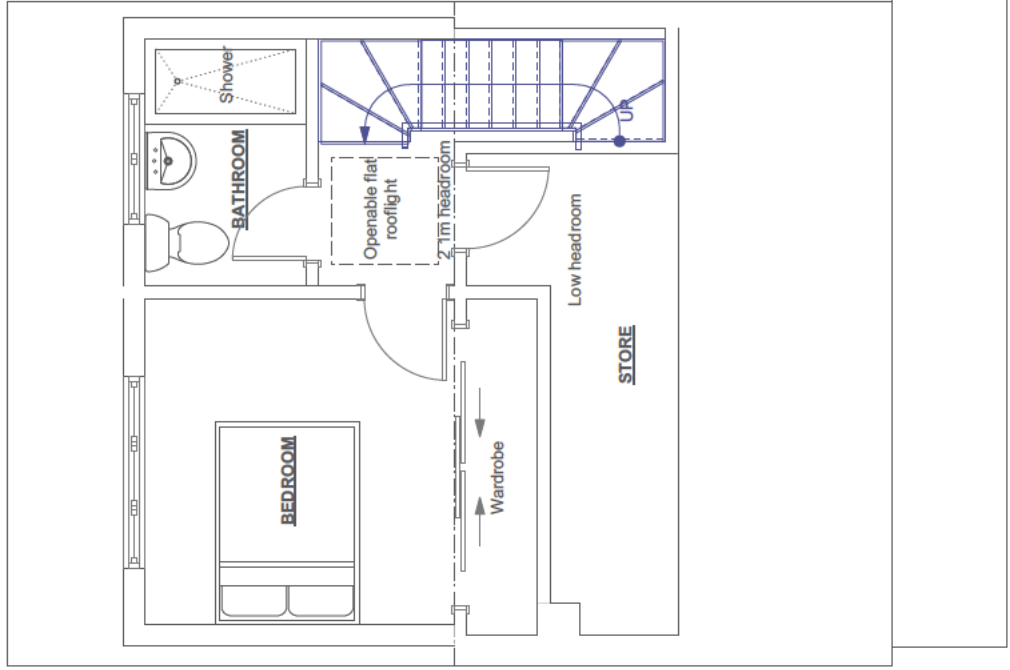

CLIENT

cotswold architects.

RIBA CHARTERED ARCHITECTS

www.cotswoldarchitects.com
info@cotswoldarchitects.com

tel 01285 238528

PROJECT

Proposed Loft Conversion and Extensions:
50 Goodmoor Crescent

Churchdown
Gloucester
GL3 2DL

TITLE

Proposed Second Floor Plan

DRAWING NO

REV

23-012-P-SF01

SCALE


1:50@A3

DATE

May 2023



- NOTES:
1. This drawing and its design is the copyright of Cotswold Architects Ltd. and may not be reproduced in any form without their prior consent.
 2. Do not scale off this drawing.
 3. Dimensions to be checked on site.

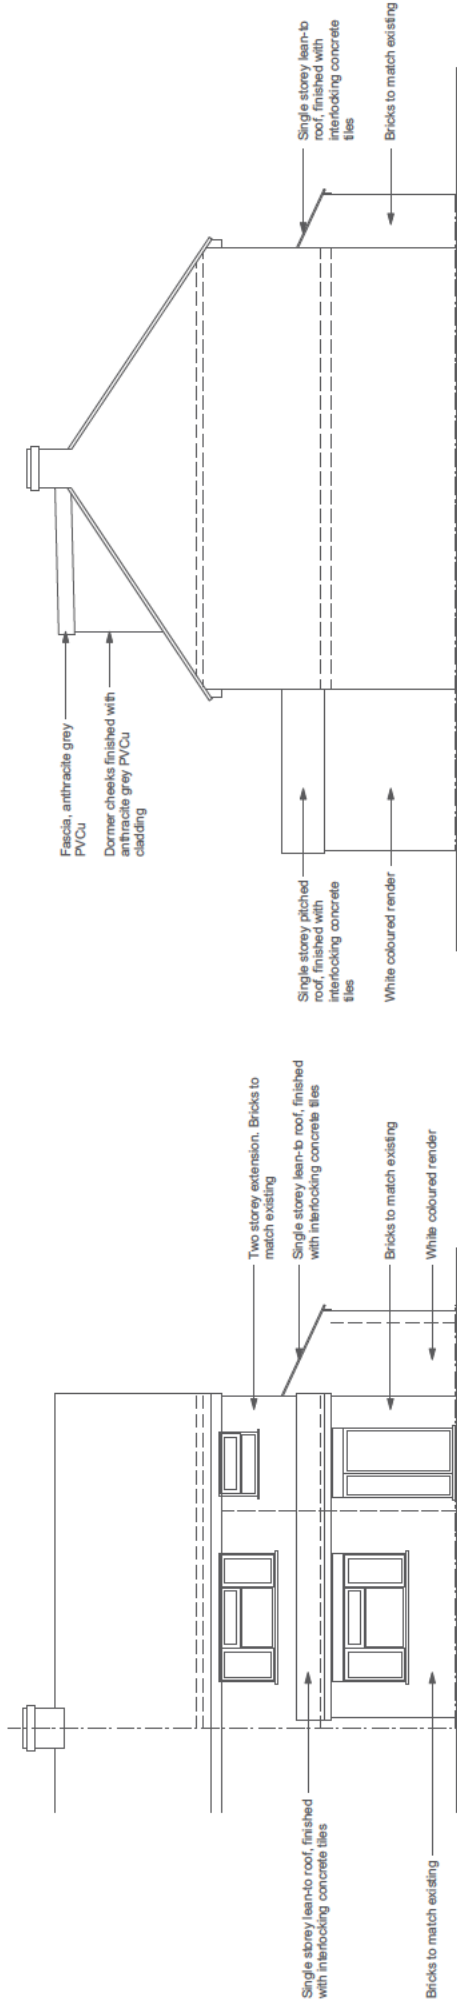

**NORTH WEST ELEVATION
STREET FACADE**

NORTH EAST SECTION

A. 28.07.23 - Render colour added, Window and door colour added, Dormer cladding colour added, Dotted line on South West elevation omitted

CLIENT


cotswold architects.

RIBA CHARTERED ARCHITECTS
www.cotswoldarchitects.com
info@cotswoldarchitects.com

tel 01285 238528

PROJECT
Proposed Loft Conversion and Extensions:
50 Goodmoor Crescent
Churchdown
Gloucester
GL3 2DL

TILE
Proposed Elevations

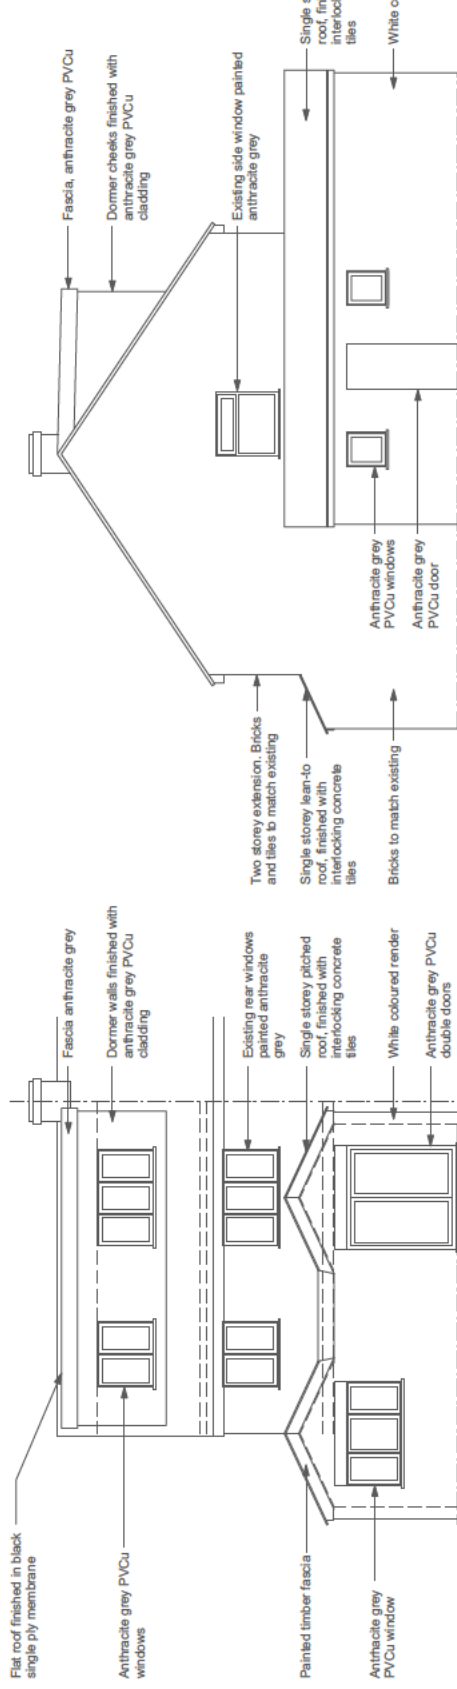

SOUTH EAST ELEVATION

SOUTH WEST ELEVATION

DRAWING NO
23-012-P-E01

REV
A




SCALE
1:100@A3

DATE
May 2023



- NOTES:
1. This drawing and its design is the copyright of Cotswold Architects Ltd. and may not be reproduced in any form without their prior consent.
 2. Do not scale off this drawing.
 3. Dimensions to be checked on site.

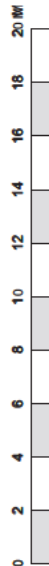

CLIENT

cotswold architects.

RIBA CHARTERED ARCHITECTS

www.cotswoldarchitects.com

info@cotswoldarchitects.com

tel 01285 238528

PROJECT

Proposed Loft Conversion and Extensions:

50 Goodmoor Crescent

Churchdown

Gloucester

GL3 2DL

TITLE

Existing Site Plan

DRAWING NO

23-012-E-SP01

REV

.


SCALE

1:200@A3


DATE

May 2023


- NOTES:
1. This drawing and its design is the copyright of Cotswold Architects Ltd. and may not be reproduced in any form without their prior consent.
 2. Do not scale off this drawing.
 3. Dimensions to be checked on site.

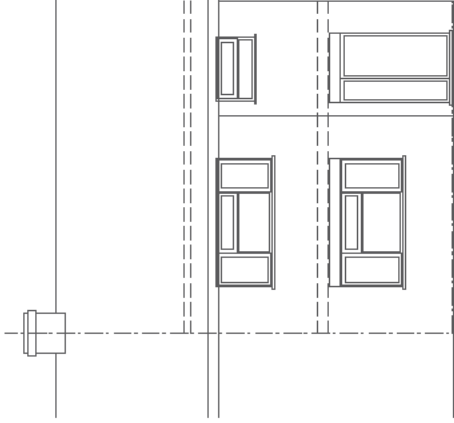


**NORTH WEST ELEVATION
STREET FACADE**

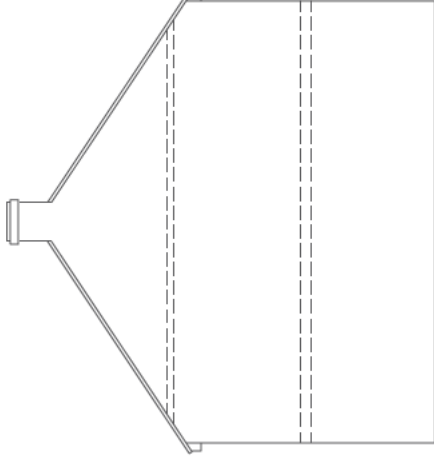

NORTH EAST SECTION

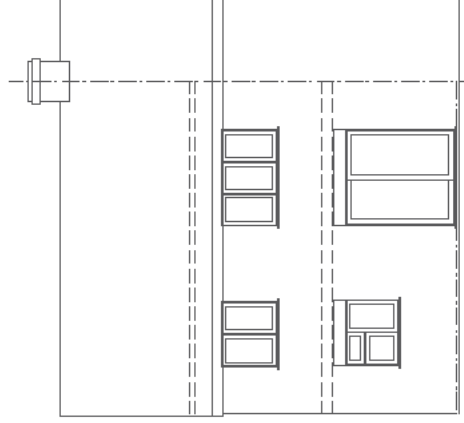

SOUTH EAST ELEVATION

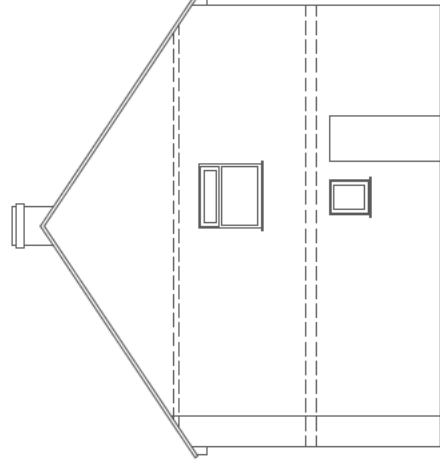

SOUTH WEST ELEVATION

CLIENT

cotswold architects.

RIBA CHARTERED ARCHITECTS

www.cotswoldarchitects.com

info@cotswoldarchitects.com

tel 01285 238528

PROJECT

Proposed Loft Conversion and Extensions:

50 Goodmoor Crescent

Churchdown

Gloucester

GL3 2DL

TITLE

Existing Elevations

DRAWING NO

23-012-E-E01

REV

.

SCALE

1:100@A3


DATE

May 2023



NOTES:

1. This drawing and its design is the copyright of Cotswold Architects Ltd. and may not be reproduced in any form without their prior consent.
2. Do not scale off this drawing.
3. Dimensions to be checked on site.

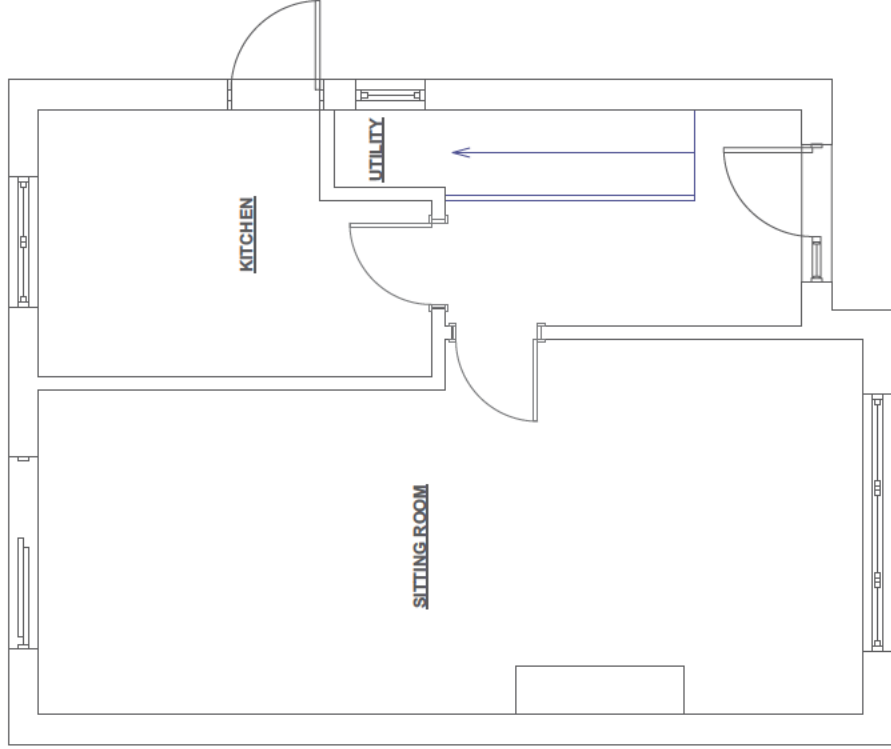

CLIENT

cotswold architects.

RIBA CHARTERED ARCHITECTS

www.cotswoldarchitects.com

nfo@cotswoldarchitects.com

tel 01285 238528

PROJECT

Proposed Loft Conversion and Extensions:

50 Goodmoor Crescent

Churchdown

Gloucester

GL3 2DL

TITLE

Existing Ground Floor Plan

DRAWING NO

REV

23-012-E-GF01

.

SCALE

1:50@A3


DATE

May 2023



NOTES:

1. This drawing and its design is the copyright of Cotswold Architects Ltd. and may not be reproduced in any form without their prior consent.
2. Do not scale off this drawing.
3. Dimensions to be checked on site.

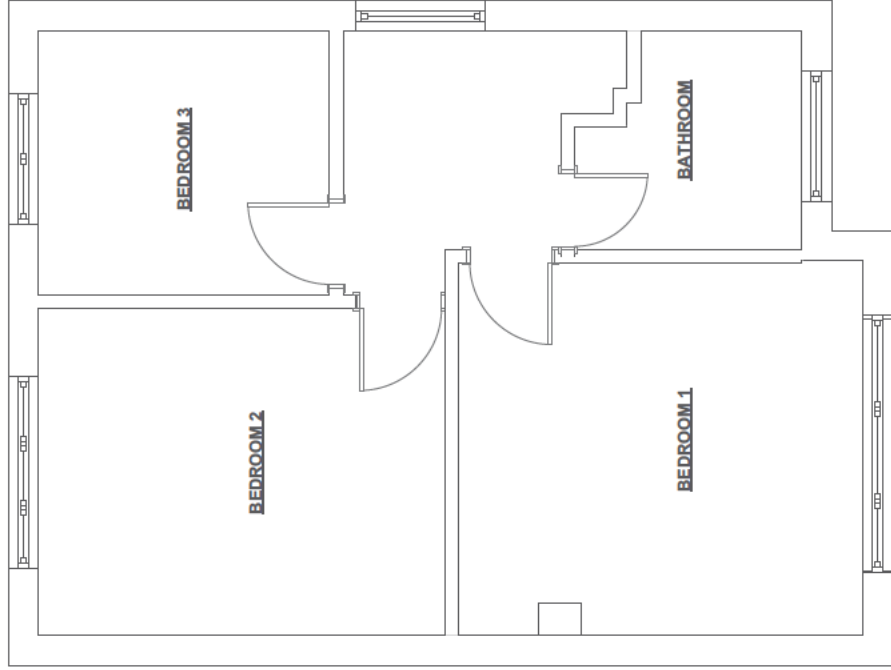

CLIENT

cotswold architects.

RIBA CHARTERED ARCHITECTS

www.cotswoldarchitects.com

nfo@cotswoldarchitects.com

tel 01285 238528

PROJECT

Proposed Loft Conversion and Extensions:

50 Goodmoor Crescent

Churchdown

Gloucester

GL3 2DL

TITLE

Existing First Floor Plan

DRAWING NO

REV

23-012-E-FF01

SCALE

1:50@A3

DATE

May 2023