
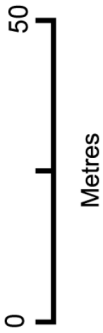


Date Produced: 06-Aug-2023

Scale: 1:1250 @A4

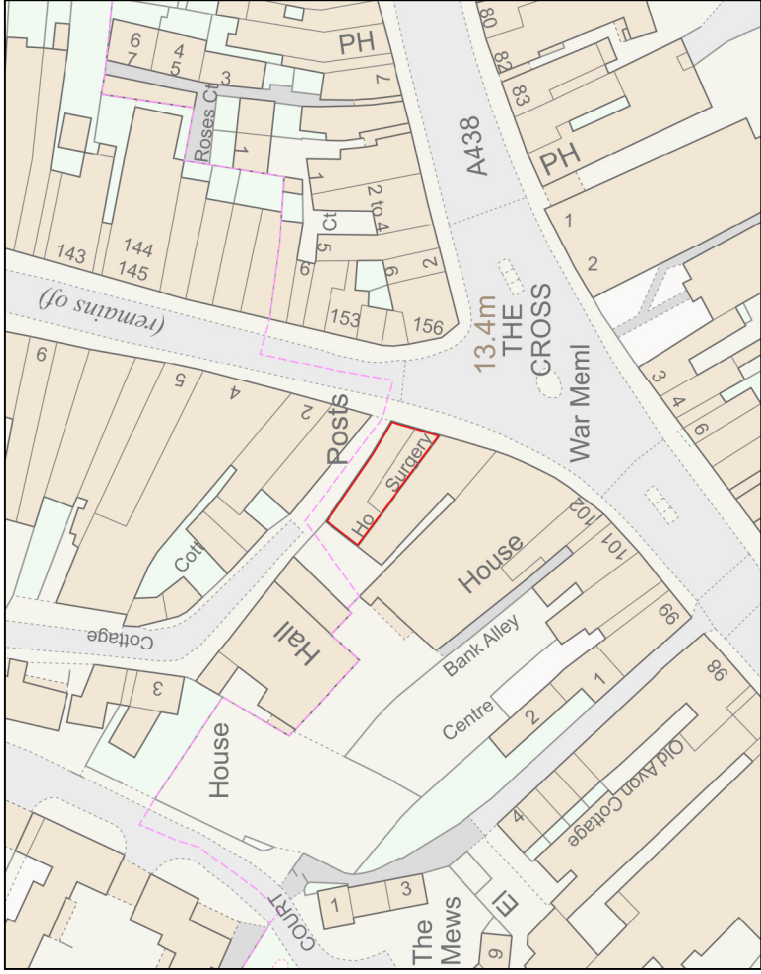

Planning Portal Reference: PP-12358570v1

Cross House



Plan Produced for: Change of use

Date Produced: 22 Aug 2023

Plan Reference Number: TQRQM23234182507520


Scale: 1:500 @ A4

© Crown copyright and database rights 2023 OS 100042766

Planned layout of Cross house Tewkesbury

Propose changes of commercial space to residential home.


Use of area of proposed changed outlined in red.

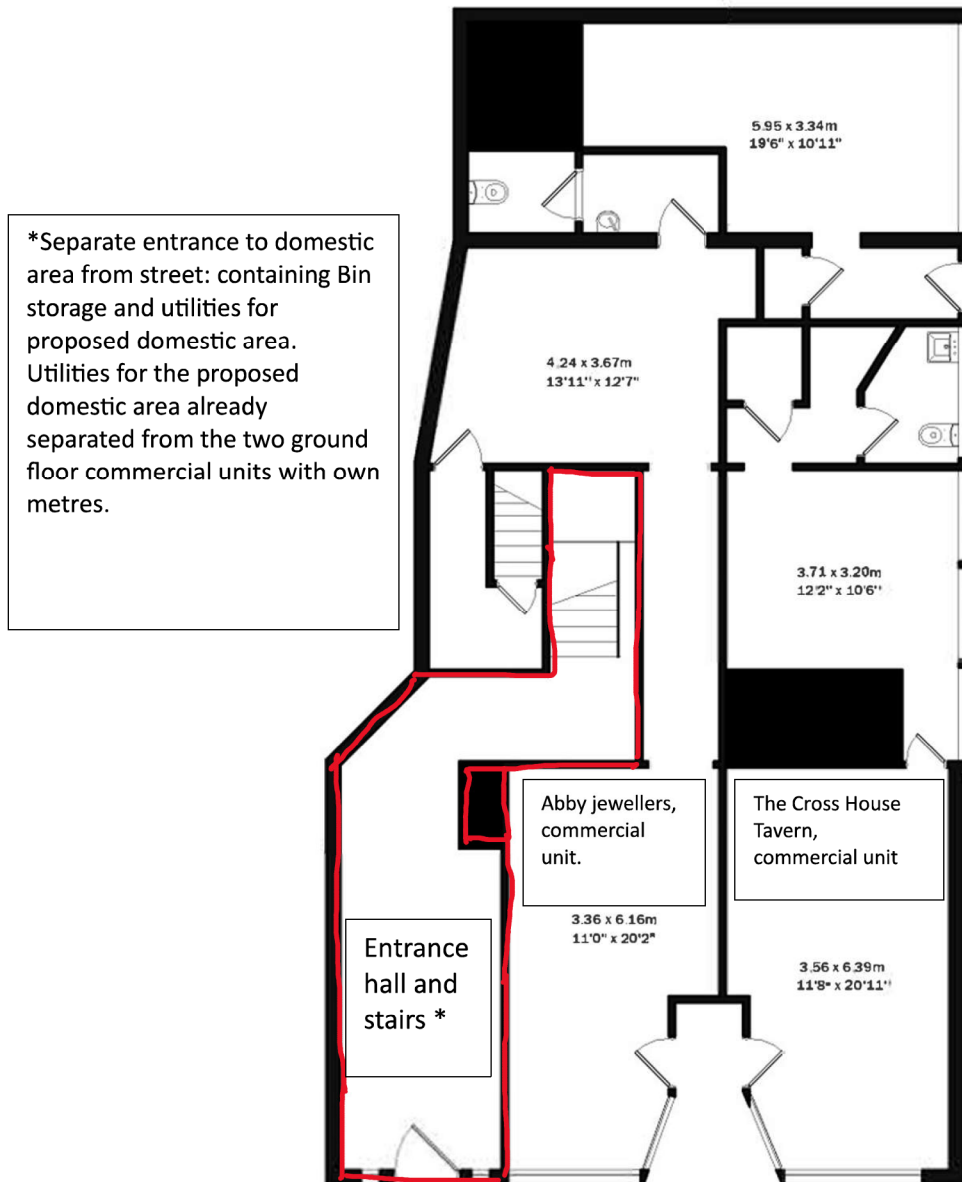

Ground Floor

Planned layout of Cross house Tewkesbury

First floor, original use commercial unit used as a dentist vacant 3+ years, proposed changes to domestic.

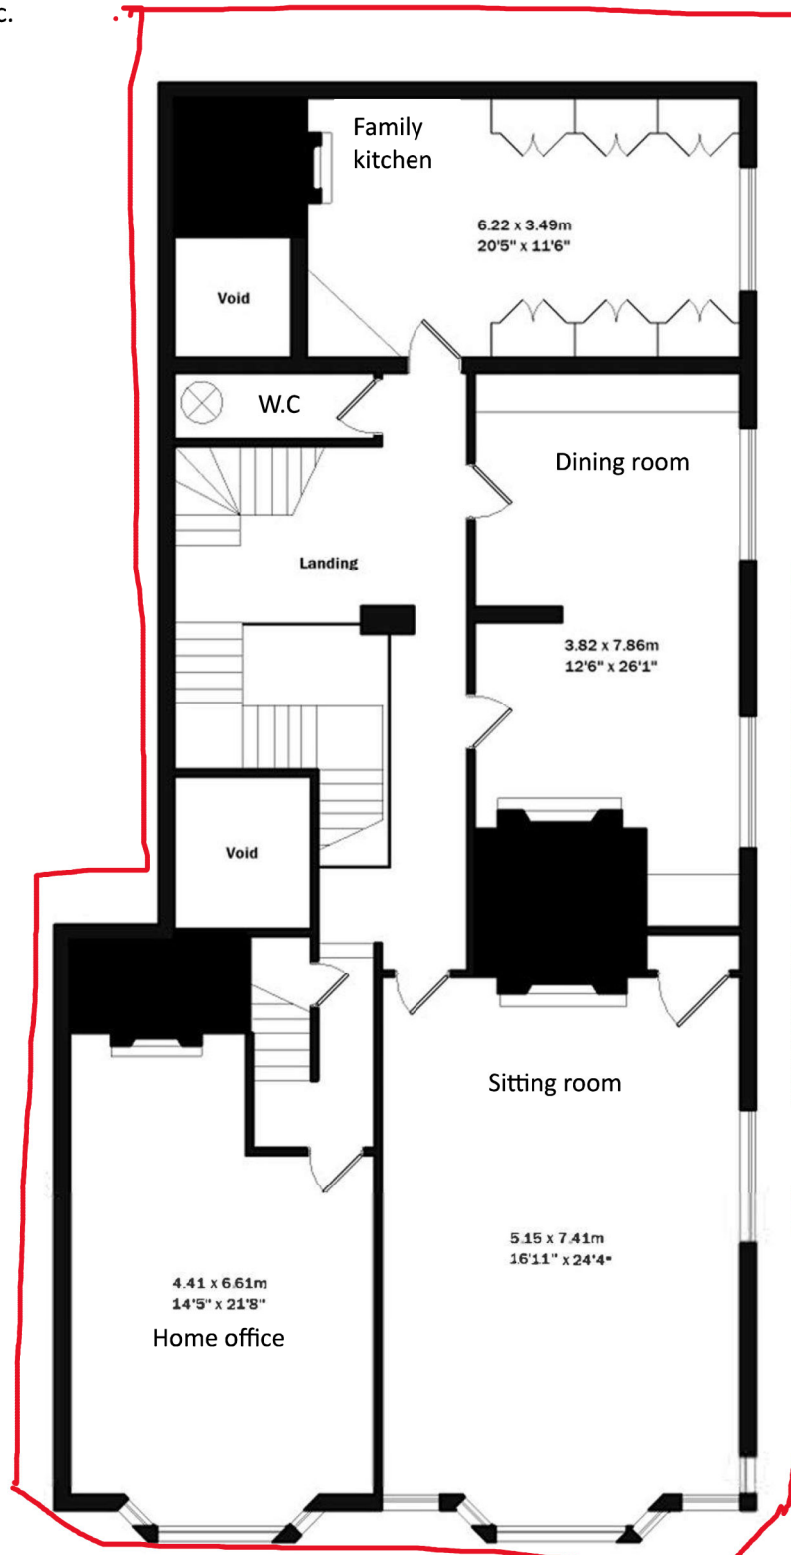

First Floor

Planned layout of Cross house Tewkesbury

Second floor, original use commercial unit used as a dentist vacant 3+ years, proposed changes to domestic.

