

This drawing has been produced for Astor Property, and is not intended for use by any other person or for any other purpose.

Responsibility is not accepted for errors made by others in setting from this drawing. Dimensions and in-colour notes otherwise stated. All construction information should be taken from figure dimensions only.

Copyright © 2008-2021 Hewitt Studios LLP All rights reserved.

Hewitt studios LLP

A 28 Merford Street, Bath, BA1 2RT
T 01225 461919
E mail@hewittstudios.co.uk
W www.hewittstudios.co.uk

Key



Rev	Date	By	Check	Description
001	28/02/21	TS	JK	PLANNING APPLICATION
002	28/02/21	TS	JK	FOR PERMISSION TO DEVELOP

Rev	Date	By	Check	Description
001	28/02/21	TS	JK	PLANNING APPLICATION
002	28/02/21	TS	JK	FOR PERMISSION TO DEVELOP

Project File
Astor Cross Housing - Phase 2

Drawing Title
Site Location Plan

Drawing Number
HS340_001

Revision
P02

Scale
1:1250 @ A3



UNIT SCHEDULE

PLOT 1	House Type 1 - 2 bed semi-detached
PLOT 2	House Type 1 - 2 bed semi-detached
PLOT 3	House Type 2 - 3 bed semi-detached
PLOT 4	House Type 2 - 3 bed semi-detached
PLOT 5	House Type 3 - 4 bed detached
PLOT 6	House Type 3 - 4 bed detached
PLOT 7	House Type 4 - 4 bed detached
PLOT 8	House Type 4 - 4 bed detached
PLOT 9	House Type 3-4 bed detached
PLOT 10	House Type 3 - 4 bed detached

Project File
Aston Cross Housing - Phase 2

Project Number
HS340_020

Revision
P15

Scale
1:250 @ A3

Drawing Title
Proposed Site Plan

0 2.5 5 7.5 10M

Rev	Date	By	CR	CHK	Date	Rev	CR	CHK	Revisions
P14.1	01.02.22	TS							Revisions
P14.2	01.02.22	TS							DOCKT BLOCK removed with parking
P14.3	01.02.22	TS							DOCKT BLOCK removed with parking
P14.4	01.02.22	TS							PLANNING APPLICATION
P14.5	02.02.22	TS							DOCKT BLOCK removed with parking
P14.6	02.02.22	TS							DOCKT BLOCK removed with parking
P15	03.02.22	TS							PLANNING APPLICATION

Key

- Affordable units
- Electric vehicle charging

This drawing has been produced for Aston Property. It is not to be used for any other purpose without the written consent of Hewitt Studios. It is not intended for use by any other person or for any other purpose.

Responsibility is not accepted for errors made by others in setting from this drawing. Dimensions and inclusions unless otherwise stated. All construction information should be taken from figured dimensions only.

Copyright © 2008-2022 Hewitt Studios LLP All rights reserved.


Hewitt studios LLP

A 28 Merford Street, Bath, BA1 2RT

T 01225 461919

E mail@hewittstudios.co.uk


W www.hewittstudios.co.uk

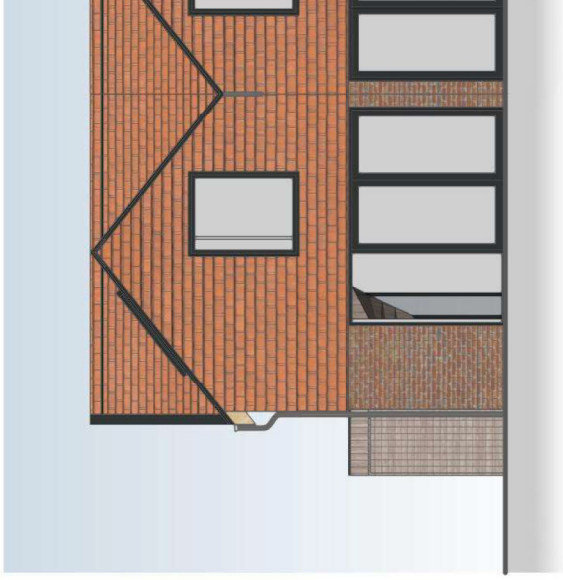


055.2 HOUSE TYPE 1 - ELEVATION 3 (GARDEN)
 2-BED SEMI DETACHED



055.1 HOUSE TYPE 1 - ELEVATION 1 (ROAD)
 2-BED SEMI DETACHED

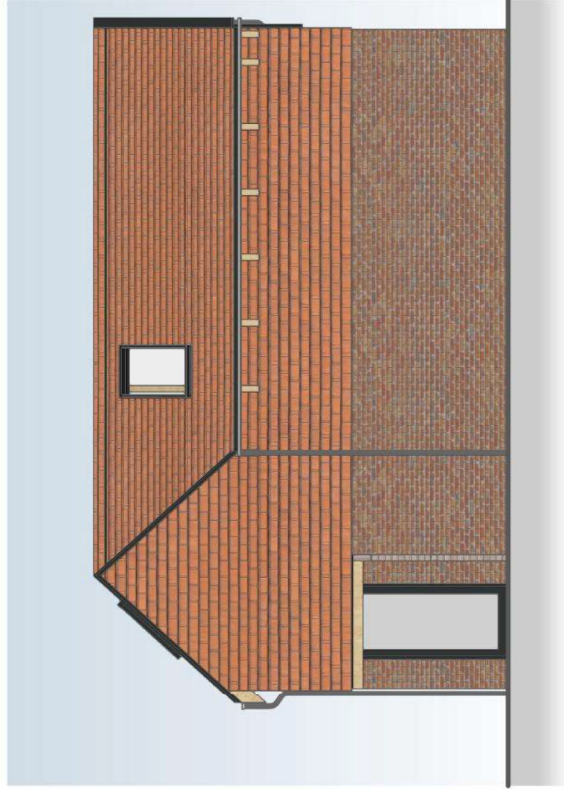



055.3 HOUSE TYPE 1 - ELEVATION 2 (SIDE)
 2-BED SEMI DETACHED

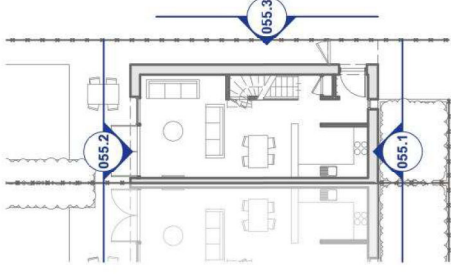


055.4 ELEVATION KEY PLAN

Materials Key:

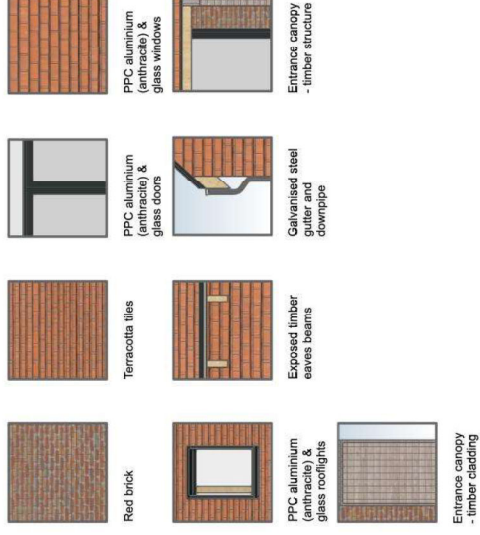


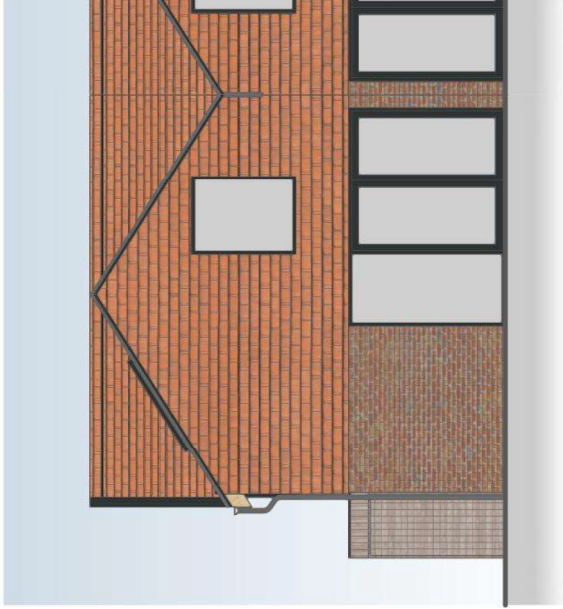


065.1 HOUSE TYPE 2 - ELEVATION 1 (ROAD)
 3-BED SEMI DETACHED

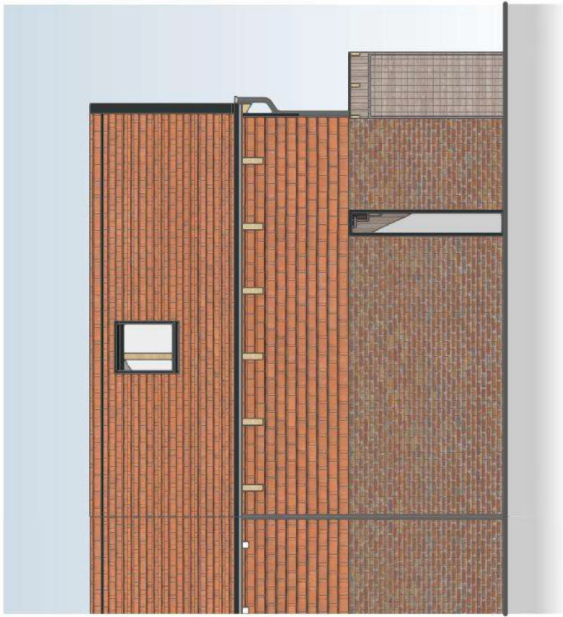

065.2 HOUSE TYPE 2 - ELEVATION 3 (GARDEN)
 3-BED SEMI DETACHED

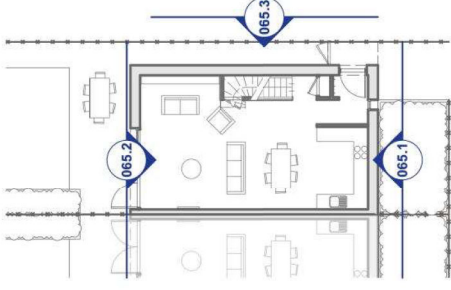


065.4 ELEVATION KEY PLAN

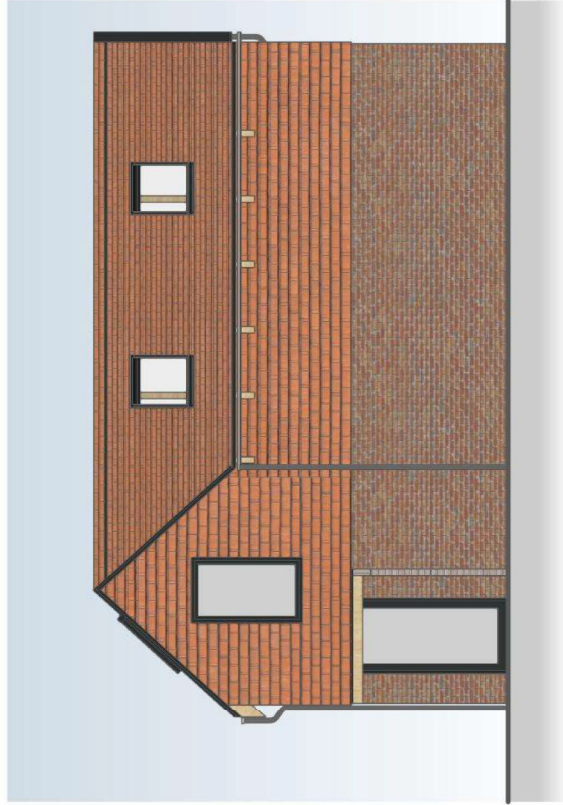

065.2 HOUSE TYPE 2 - ELEVATION 2 (SIDE)
 3-BED SEMI DETACHED

Materials Key:


	Red brick		PFC aluminium (anthracite) & glass rooflights		Entrance canopy - timber cladding
	Terracotta tiles		PFC aluminium (anthracite) & glass doors		Galvanised steel gutter and downpipe
	Exposed timber eaves beams		PFC aluminium (anthracite) & glass windows		Entrance canopy - timber structure

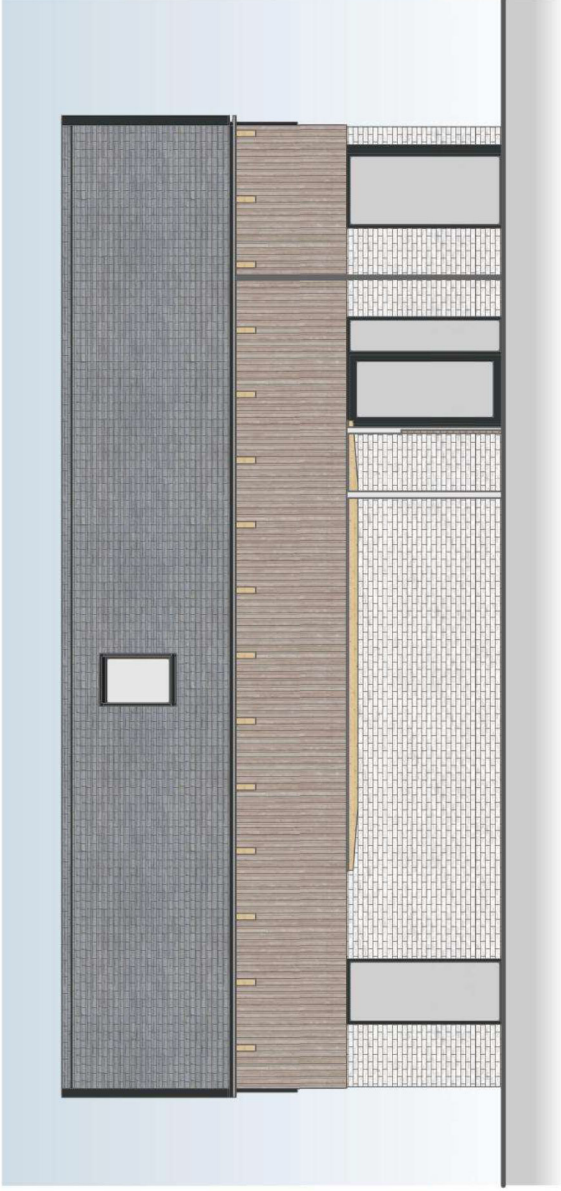

075.1 HOUSE TYPE 3 - ELEVATION 1 (CAR PORT SIDE)
 4-BED DETACHED





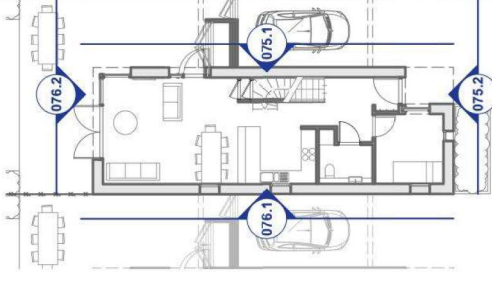







075.2 HOUSE TYPE 3 - ELEVATION 2 (STREET)
 4-BED DETACHED



075.3 ELEVATION KEY PLAN

Materials Key:

	Red OR White brick		Slate OR terracotta tiles		Timber cladding OR terracotta tiles		PPC aluminium (entrache) & glass windows		Car port - timber structure
	PPC aluminium (entrache) & glass doors		Exposed timber eaves beams		PPC aluminium (entrache) & glass rooflights		Galvanised steel gutter and downpipe		Car port - timber cladding

This drawing has been produced for Astor Peasey, for the purposes of HS340_040, and is not intended for use by any other person or for any other purpose.

Responsibility is not accepted for errors made by others in reliance on this drawing. Dimensions are to millimetres unless otherwise stated. All construction information should be taken from the approved drawings only.

Copyright © 2008-2021 Hewitt Studios, Ltd. All rights reserved.

Key

NOTE:
 Materials vary based on plot - see HS340_040 for details

MR Date 08/01/21 Revision
 001 28/02/21 TS 01 DRAWING APPLICATION
 002 08/11/21 TS 04 MODIFICATION


Project Title
Aston Cross Housing - Phase 2

Drawing Title
House Type 4 - Elevations

Drawing Number
HS340_086

Revision
P02
 Scale
1:75 @ A3


0 0.75 1.5 2.25 3M

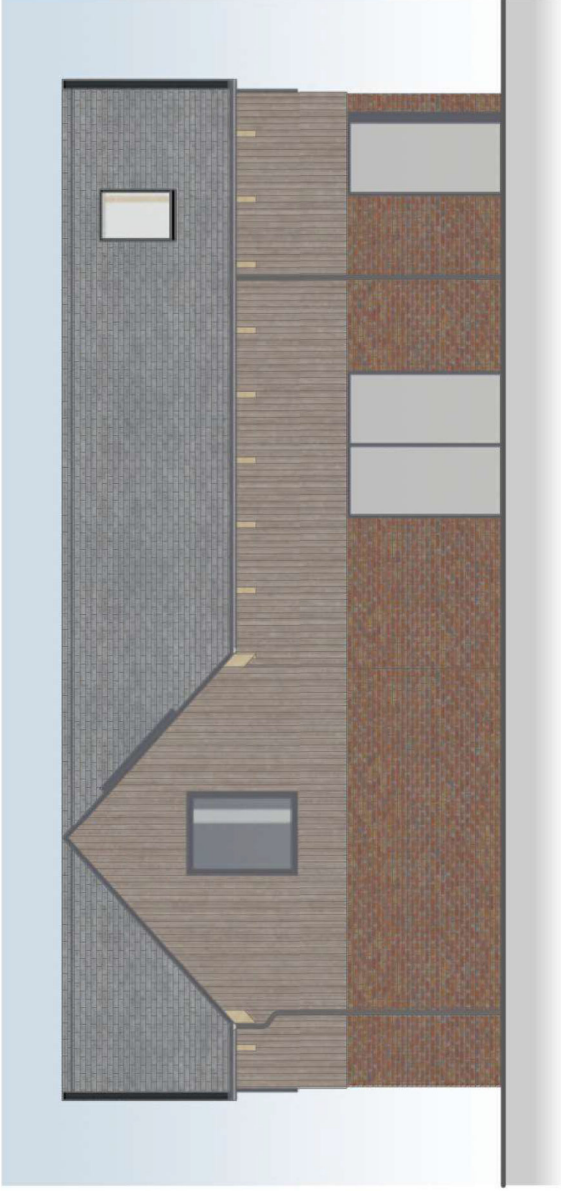

086.1 HOUSE TYPE 4 - ELEVATION 3 (GARDEN)
 4-BED DETACHED




086.2 HOUSE TYPE 4 - ELEVATION 4 (STREET)
 4-BED DETACHED

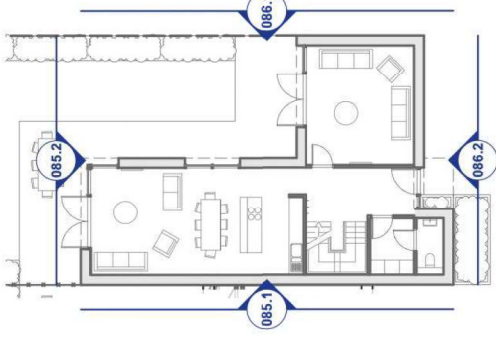

086.3 ELEVATION KEY PLAN

Materials Key:

	Red OR White brick		Timber cladding OR terracotta tiles		PPC aluminium (entrache) & glass windows
	Slate OR terracotta tiles		PPC aluminium (entrache) & glass doors		Galvanised steel gutter and downpipe
	Exposed timber eaves beams		PPC aluminium (entrache) & glass rooflights		

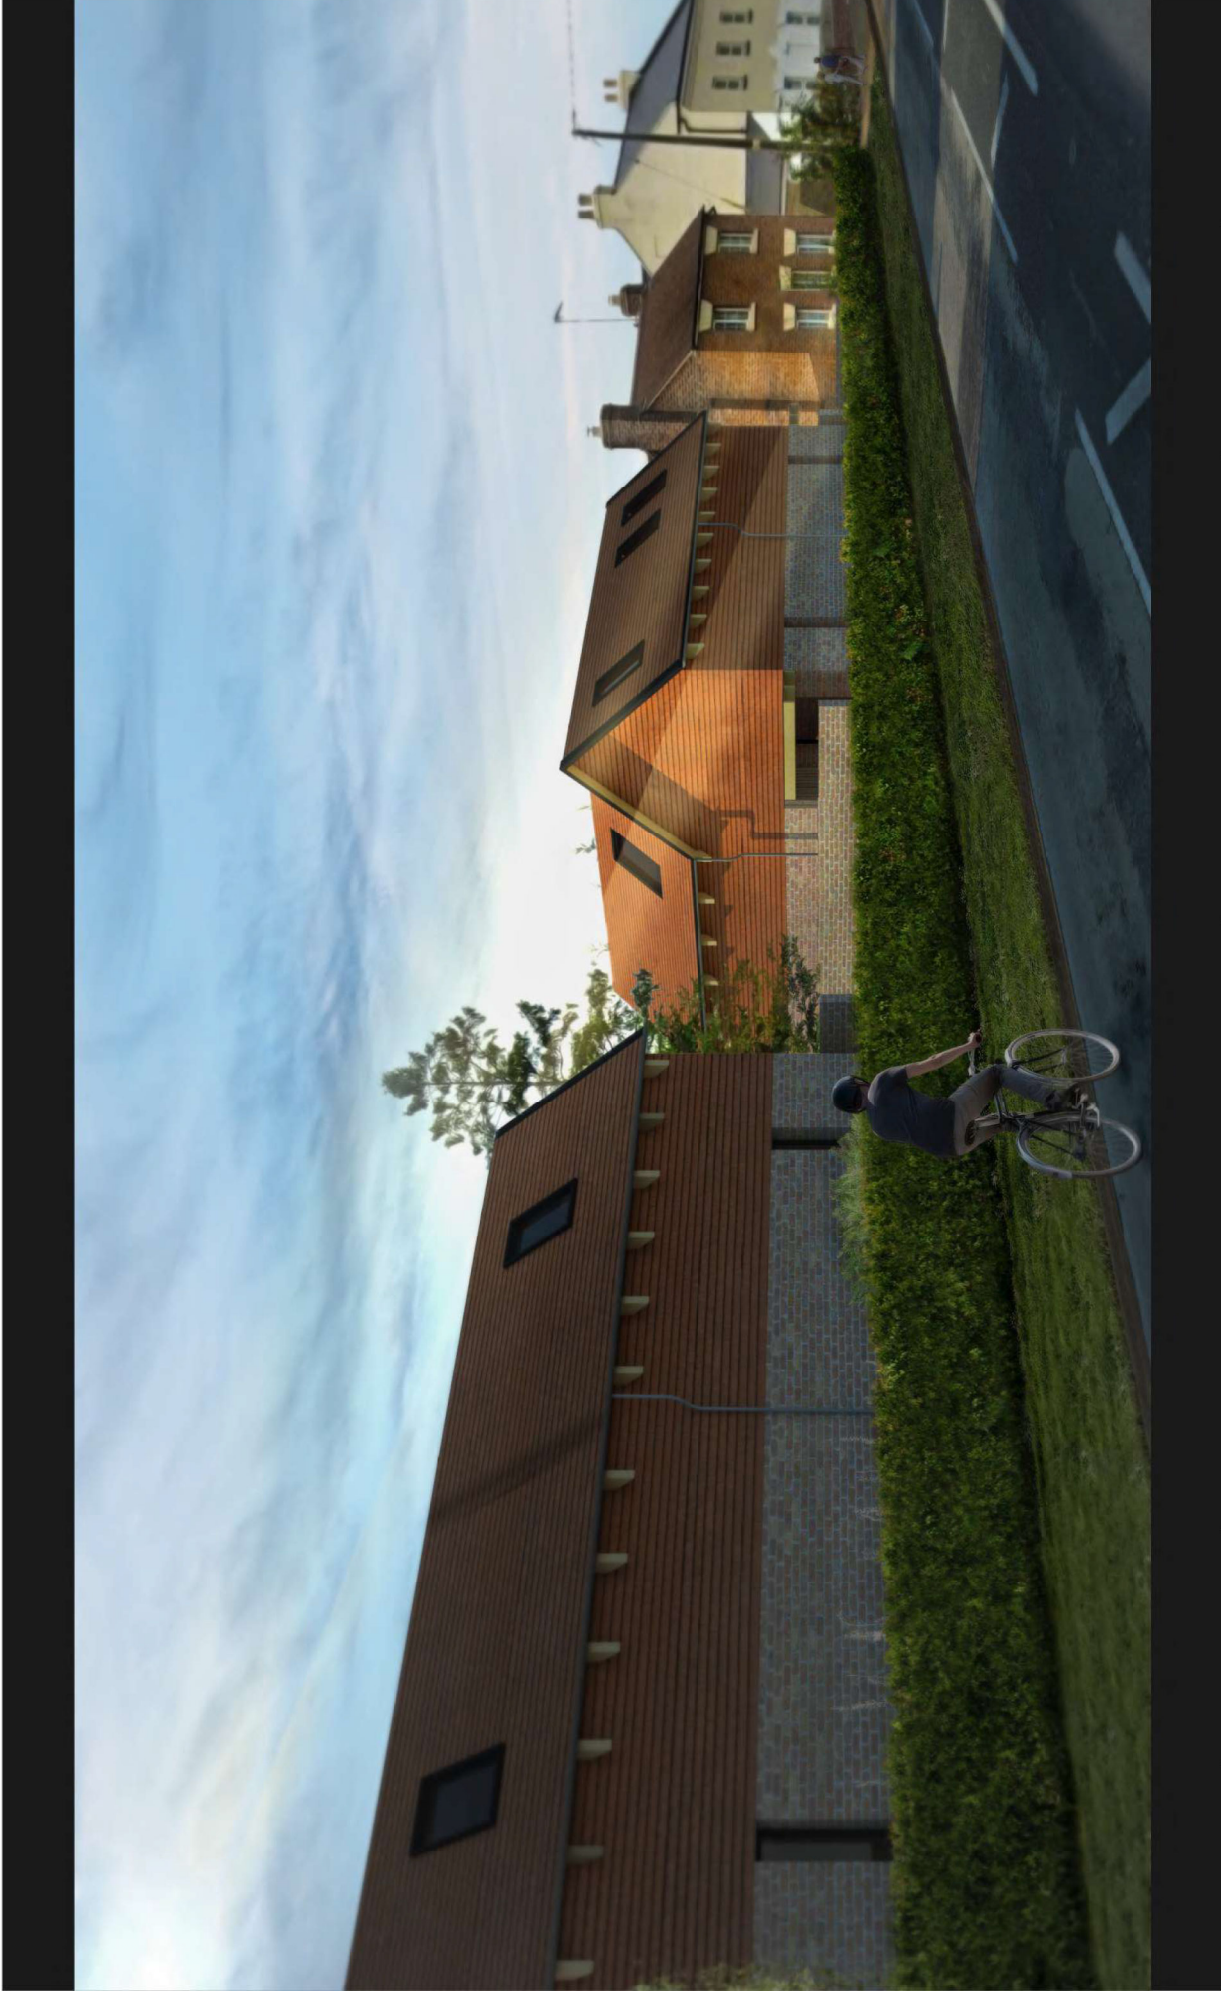

Hewitt studios
 28 Merford Street, Bath, BA1 2RT
 01225 461919
 mail@hewittstudios.co.uk
 www.hewittstudios.co.uk

This drawing has been produced for Astor Property, and is not intended for use by any other person or for any other purpose.
 Responsibility is not accepted for errors made by others in setting from this drawing. Dimensions and in-colourness unless otherwise stated. All construction information should be taken from figured dimensions only.
 Copyright © 2022-2022 Hewitt Studios LLP All rights reserved

Key

Rev	Date	By	Check	Reasons
P02	03/02/21	TH	JL	REVISIONS: APPLICATION PLANNING APPLICATION (check comments)

Rev	Date	By	Check	Reasons


Project File
Aston Cross Housing - Phase 2

Drawing Title
Proposed Visualisation - Plots 1-4

Drawing Number
HS340_150

Revision
P02

Scale
N/A

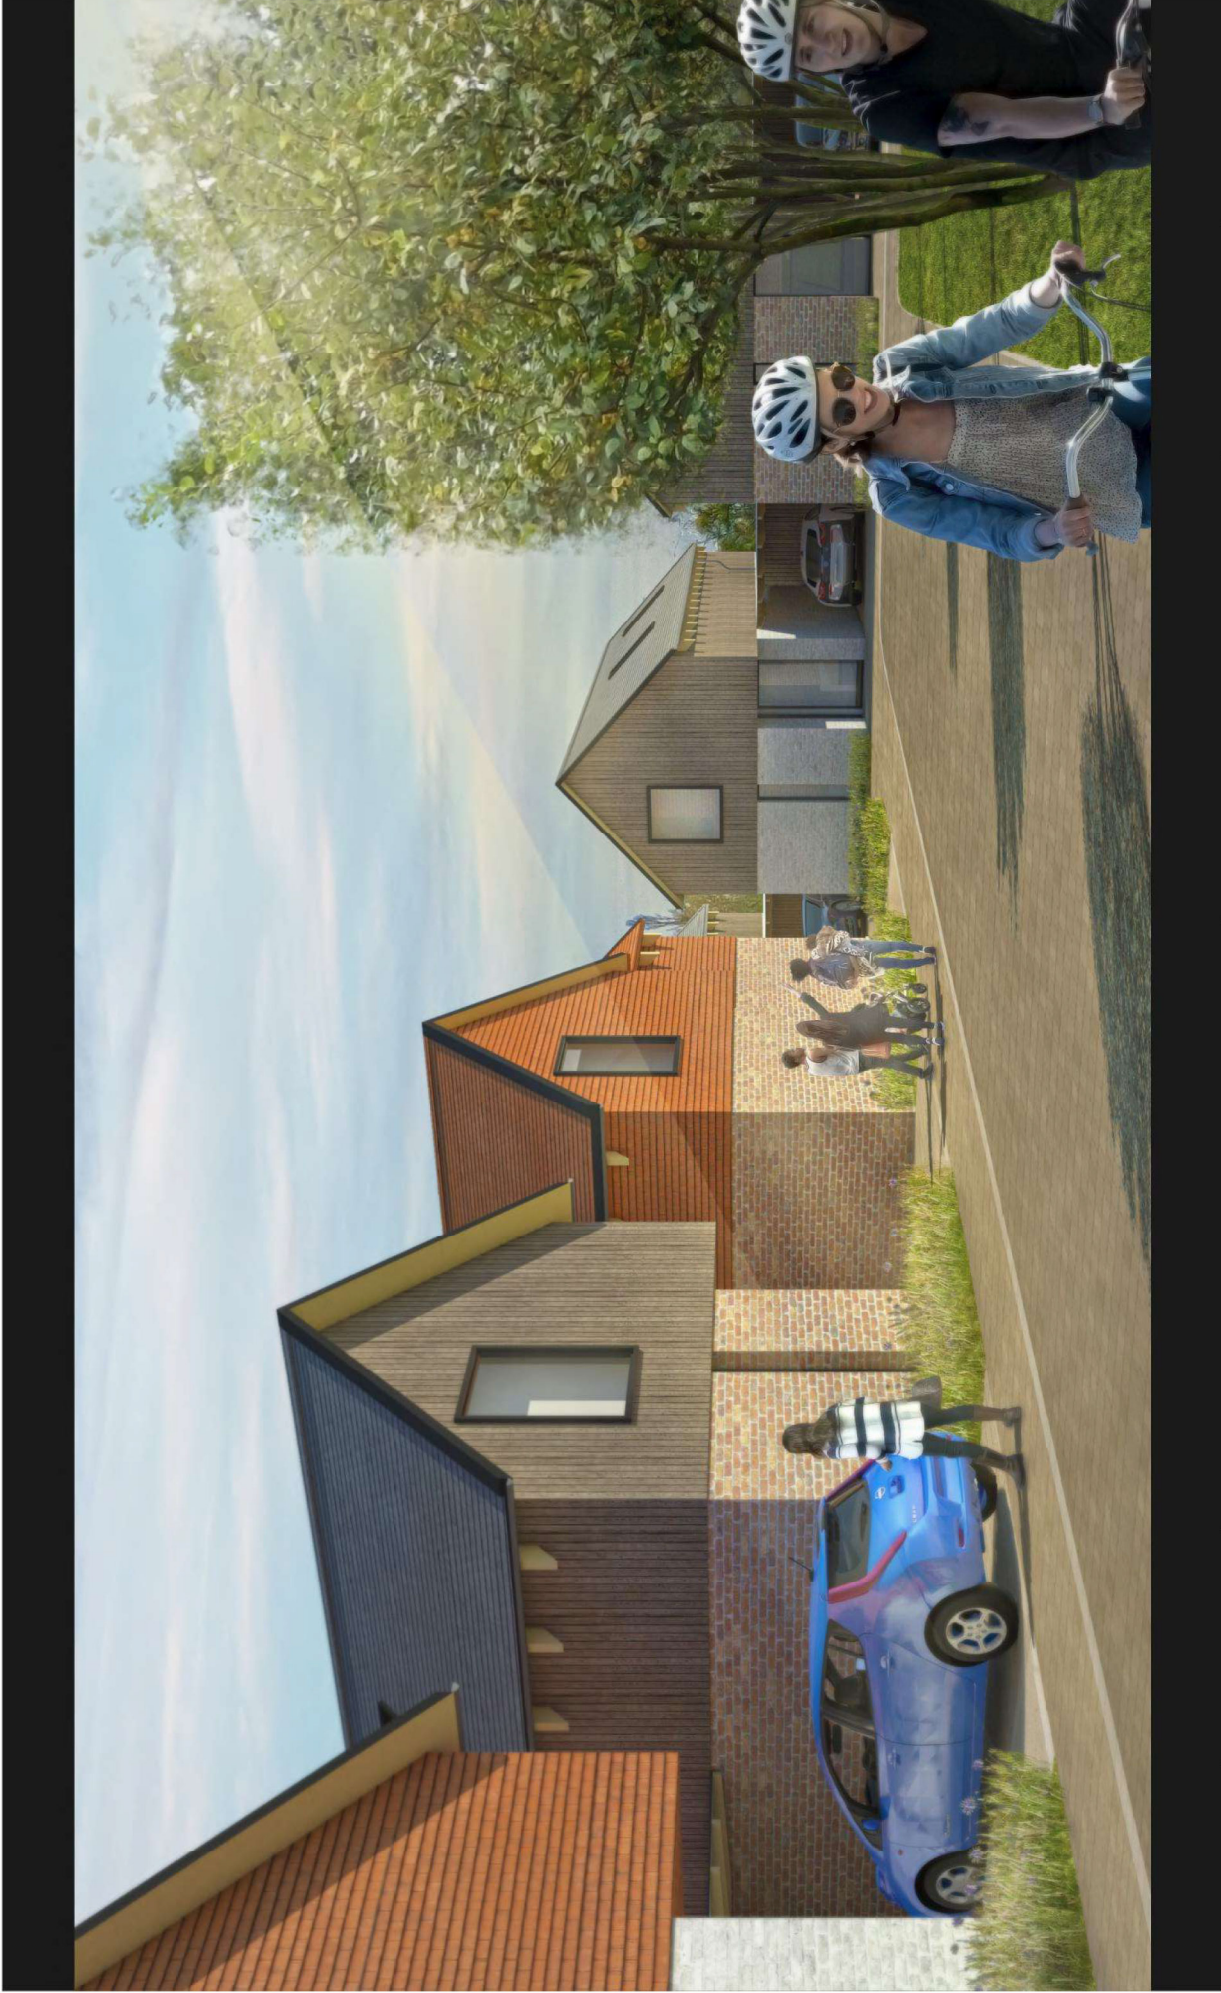

Hewitt studios
 A 28 Merford Street, Bath, BA1 2RT
 T 01225 461919
 E mail@hewittstudios.co.uk
 W www.hewittstudios.co.uk

This drawing has been produced for Astor Property, and is not intended for use by any other person or for any other purpose.
 Responsibility is not accepted for errors made by others in setting from this drawing. Dimensions and in-colourness unless otherwise stated. All construction information should be taken from figured dimensions only.
 Copyright © 2018-2022 Hewitt Studios LLP All rights reserved

Key

Revisions
 MK Date Description
 P02 01/02/21 11 PLANNING APPLICATION
 (check comments)

MK Date DR CR Revisions

Project File
Aston Cross Housing - Phase 2
 Drawing Title
Proposed Visualisation - Plots 5-10

Drawing Number
HS340_151
 Revision
P02
 Scale
N/A