
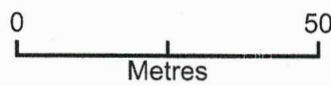


Cheltenham Rugby Club, Newlands Park

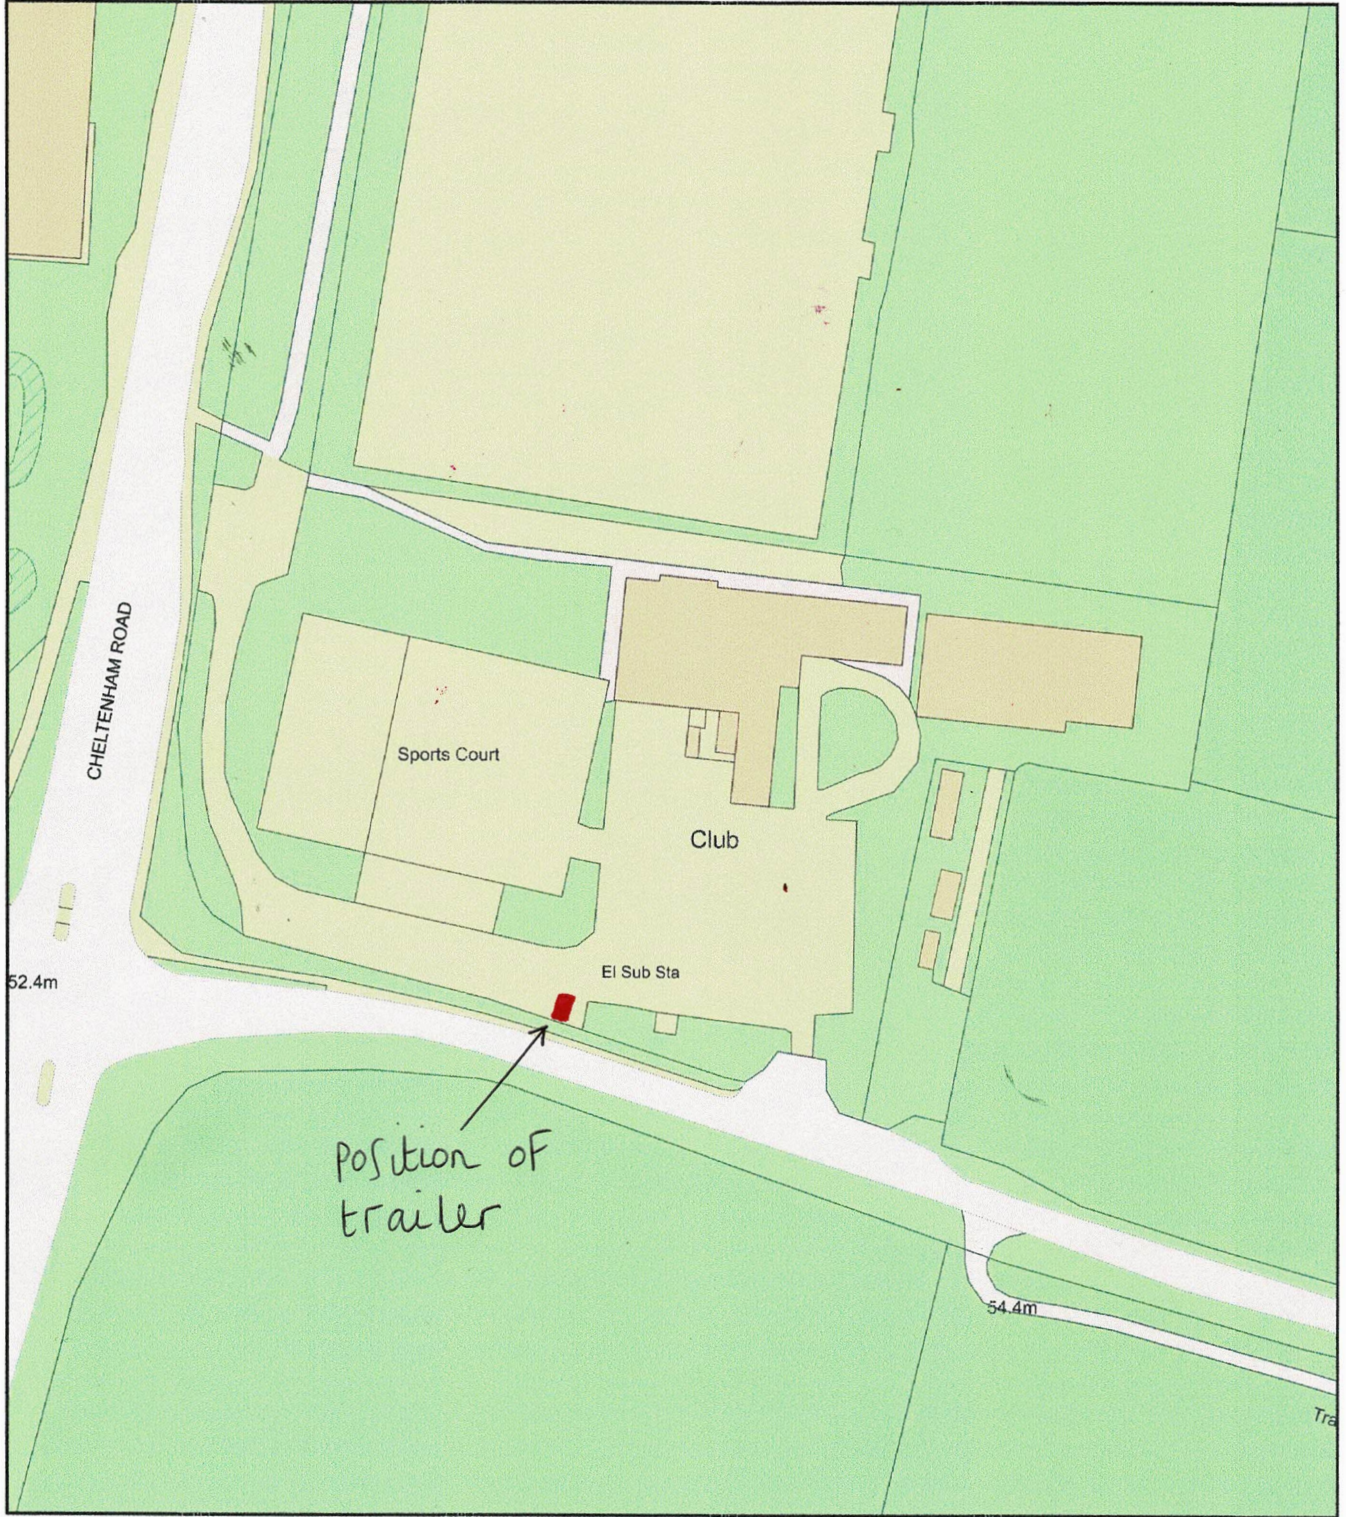

Plan Produced for: Home Plan Design Services

Date Produced: 05 Apr 2024

Plan Reference Number: TQRQM24096110726959

Scale: 1:1250 @ A4