

A 20.04.2021 CLASSIFICATION OF SCALE AND IMPORTANCE
20.04.2021 18:01 ISSUE
REV DATE DETAILS

MITCHELL ELEY GOULD

34 PRIORY LANE
RESIDENTIAL EXTENSION
LOCATION PLAN

PRELIMINARY OCT 2020 1:1250@A3 KE MM

2036 AL(0)02 A

© MITCHELLELEYGOULD ARCHITECTS
01225 788033 WHARF STUDIO WIDCOMBE HILL BATH BV2 6AA
SCALE BA3 1:1250




MITCHELL
ELEY
GOULD

**MITCHELL
ELEY
GOULD**


RESIDENTIAL EXTENSION
EXISTING SITE BLOCK PLAN

2036 AL003


© MITCHELL ELEY GOULD ARCHITECTS

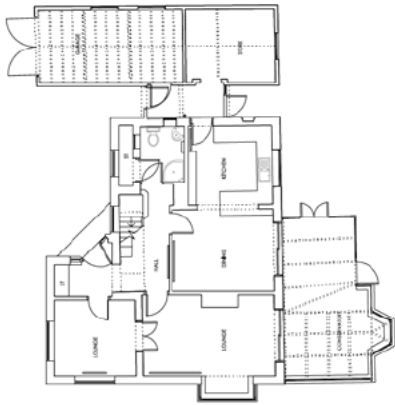

EXISTING GROUND FLOOR PLAN

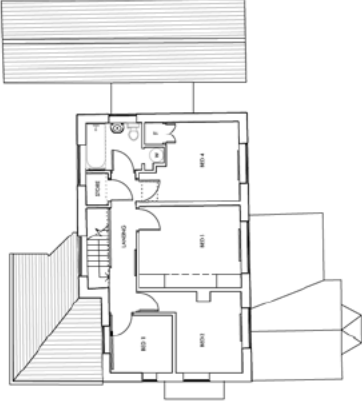


EXISTING FIRST FLOOR PLAN

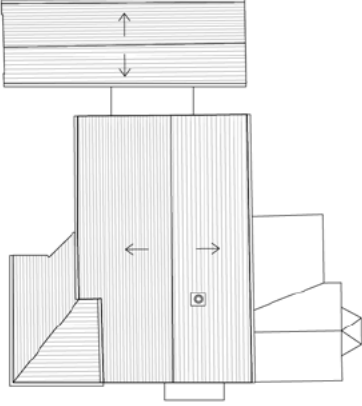


EXISTING ROOF PLAN


- NOTES**
- Material Key**

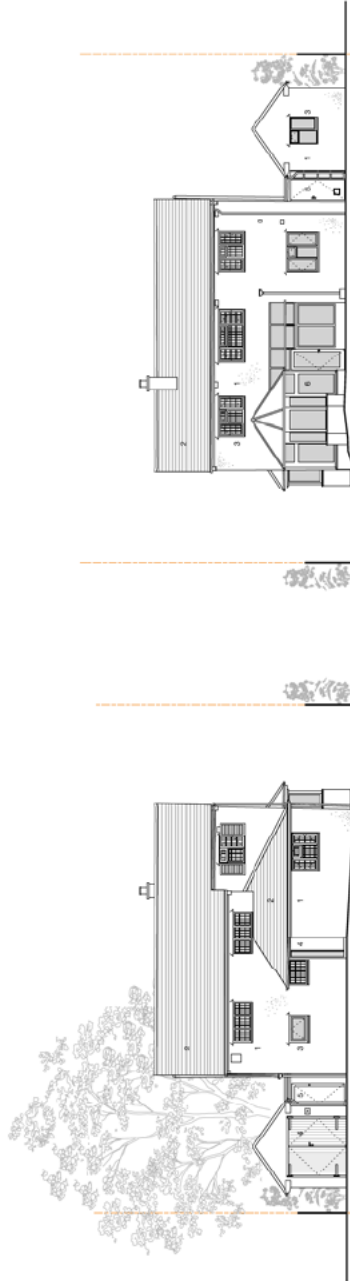


EXISTING NORTH ELEVATION

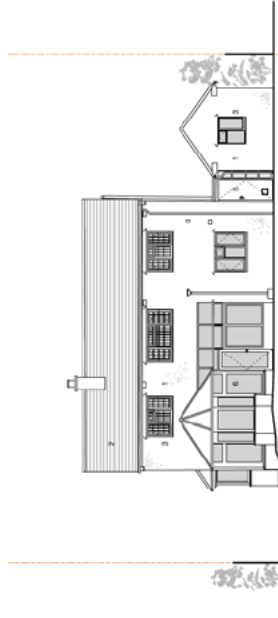

EXISTING SOUTH ELEVATION

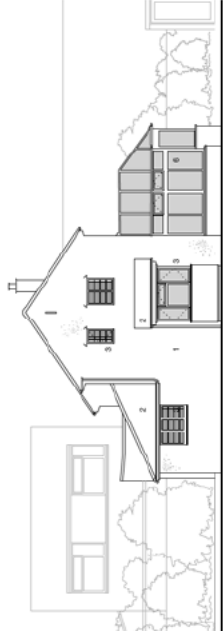

EXISTING WEST ELEVATION

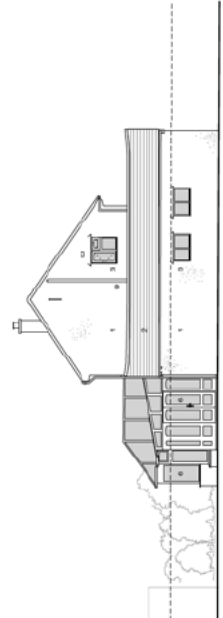


EXISTING EAST ELEVATION

MITCHELL
ELEY
GOULD

RESIDENTIAL EXTENSION
EXISTING DWELLING

2036 AL004 B

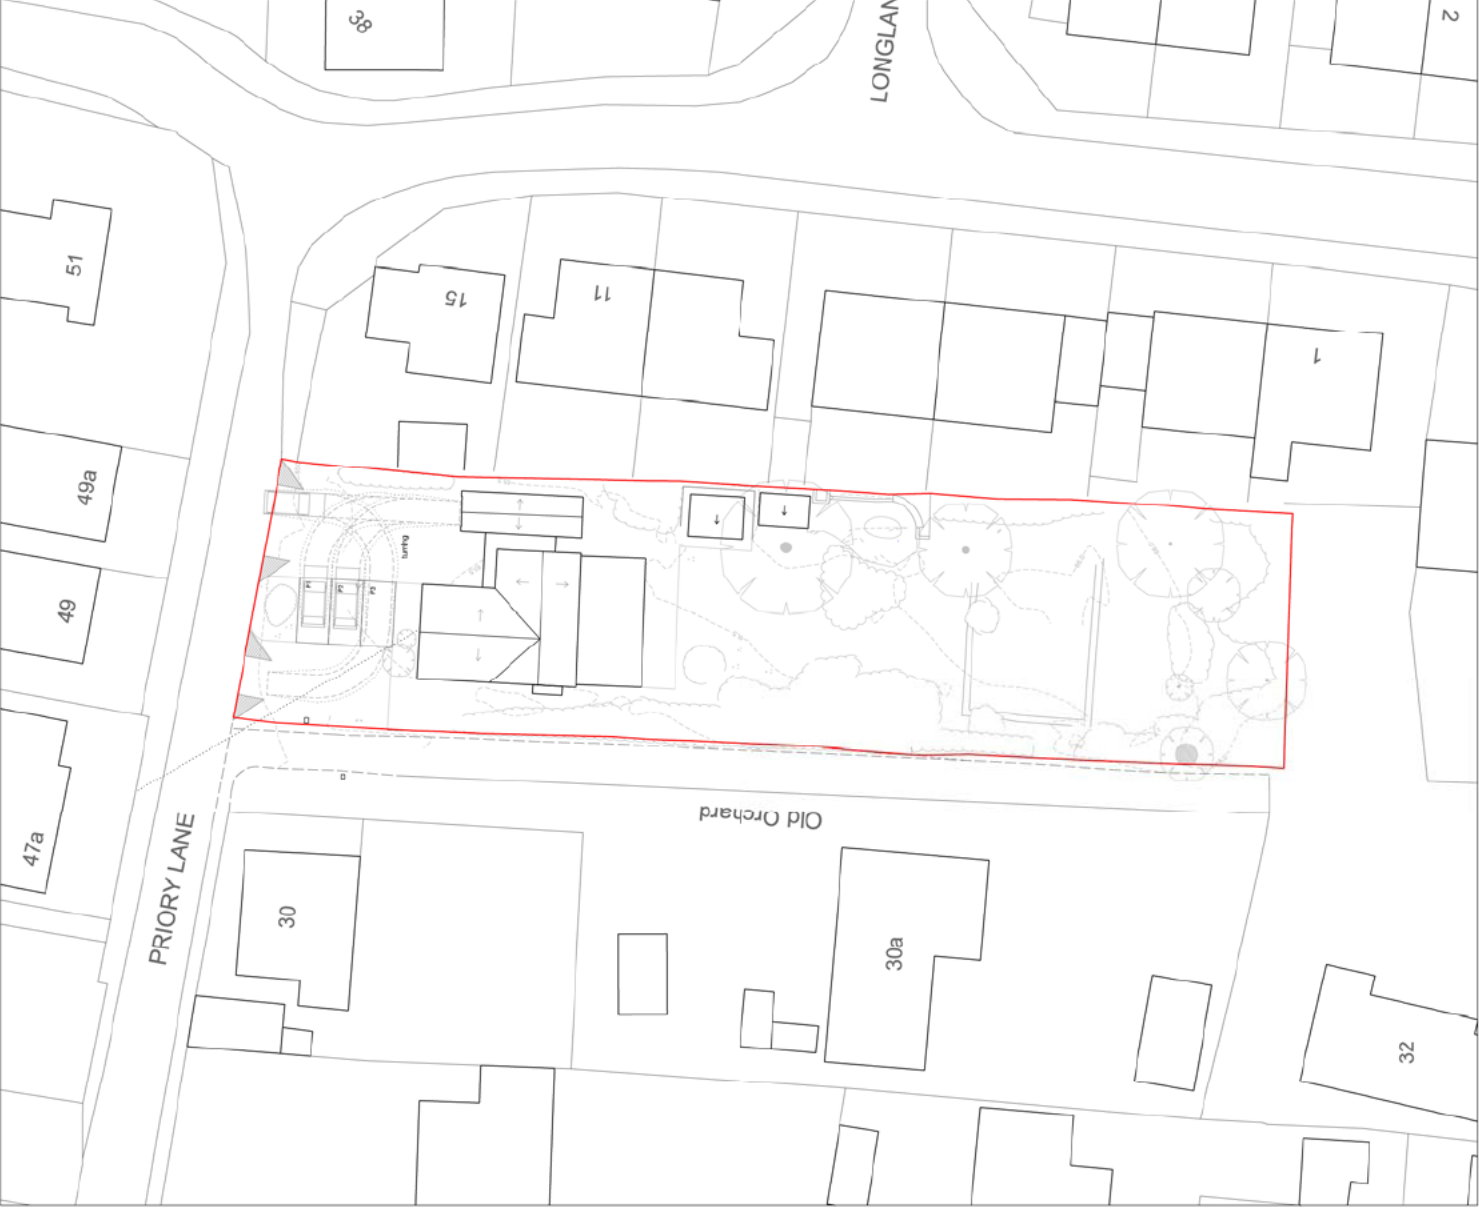



MITCHELL ELEY GOULD

RESIDENTIAL EXTENSION
PROPOSED SITE BLOCK PLAN




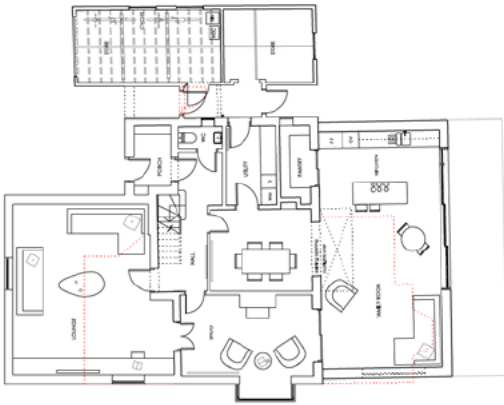

PROPOSED GROUND FLOOR PLAN




PROPOSED FIRST FLOOR PLAN

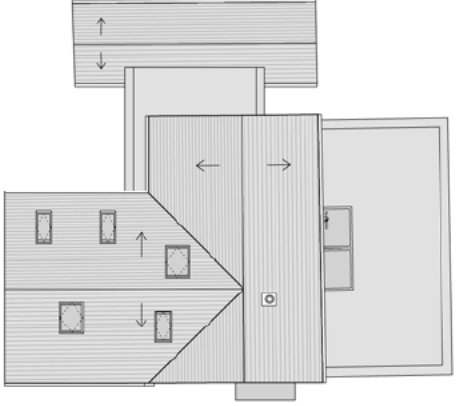


PROPOSED ROOF PLAN


NOTES
1- window, colour: offwhite
2- walls, floor, ceiling: dark grey
3- roof, colour: dark grey
4- roof, colour: dark grey
5- aluminium window and door, colour: grey
6- door, colour: dark grey

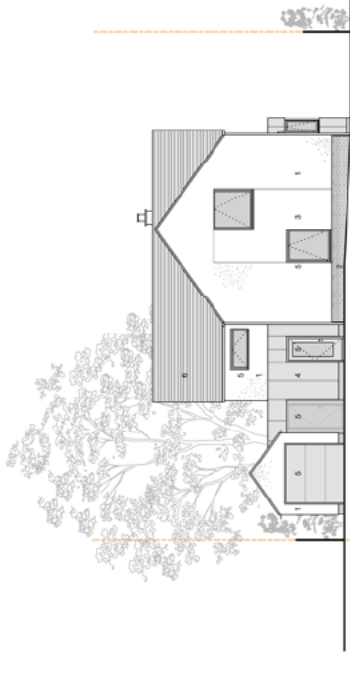


PROPOSED NORTH ELEVATION

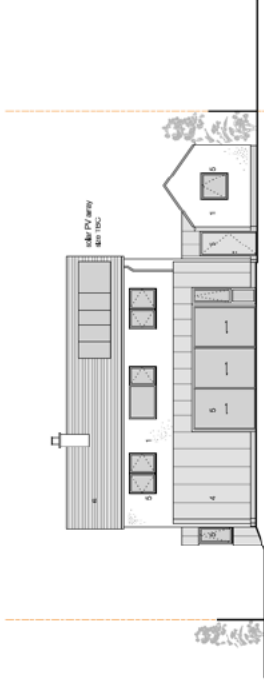

PROPOSED SOUTH ELEVATION

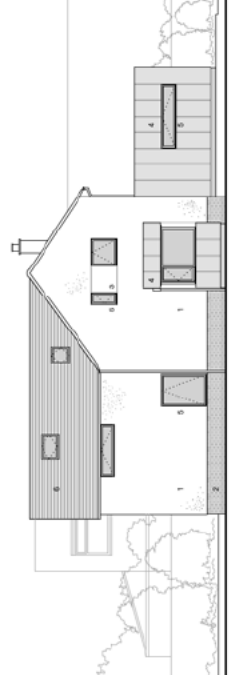

PROPOSED WEST ELEVATION

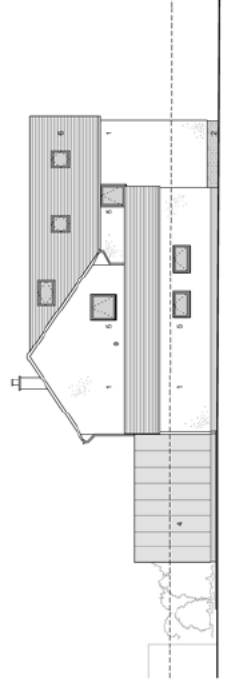

PROPOSED EAST ELEVATION

MITCHELL
ELEY
GOULD

RESIDENTIAL EXTENSION
PROPOSED DWELLING


PLANNING
2036 AL006 B

MITCHELL
ELEY
GOULD