




# Beech Cottage




Plan Produced for: [REDACTED]  
Date Produced: 01 Mar 2021  
Plan Reference Number: TQRQM21060123845805  
Scale: 1:1250 @ A4

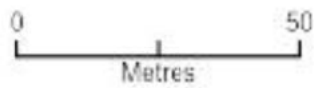

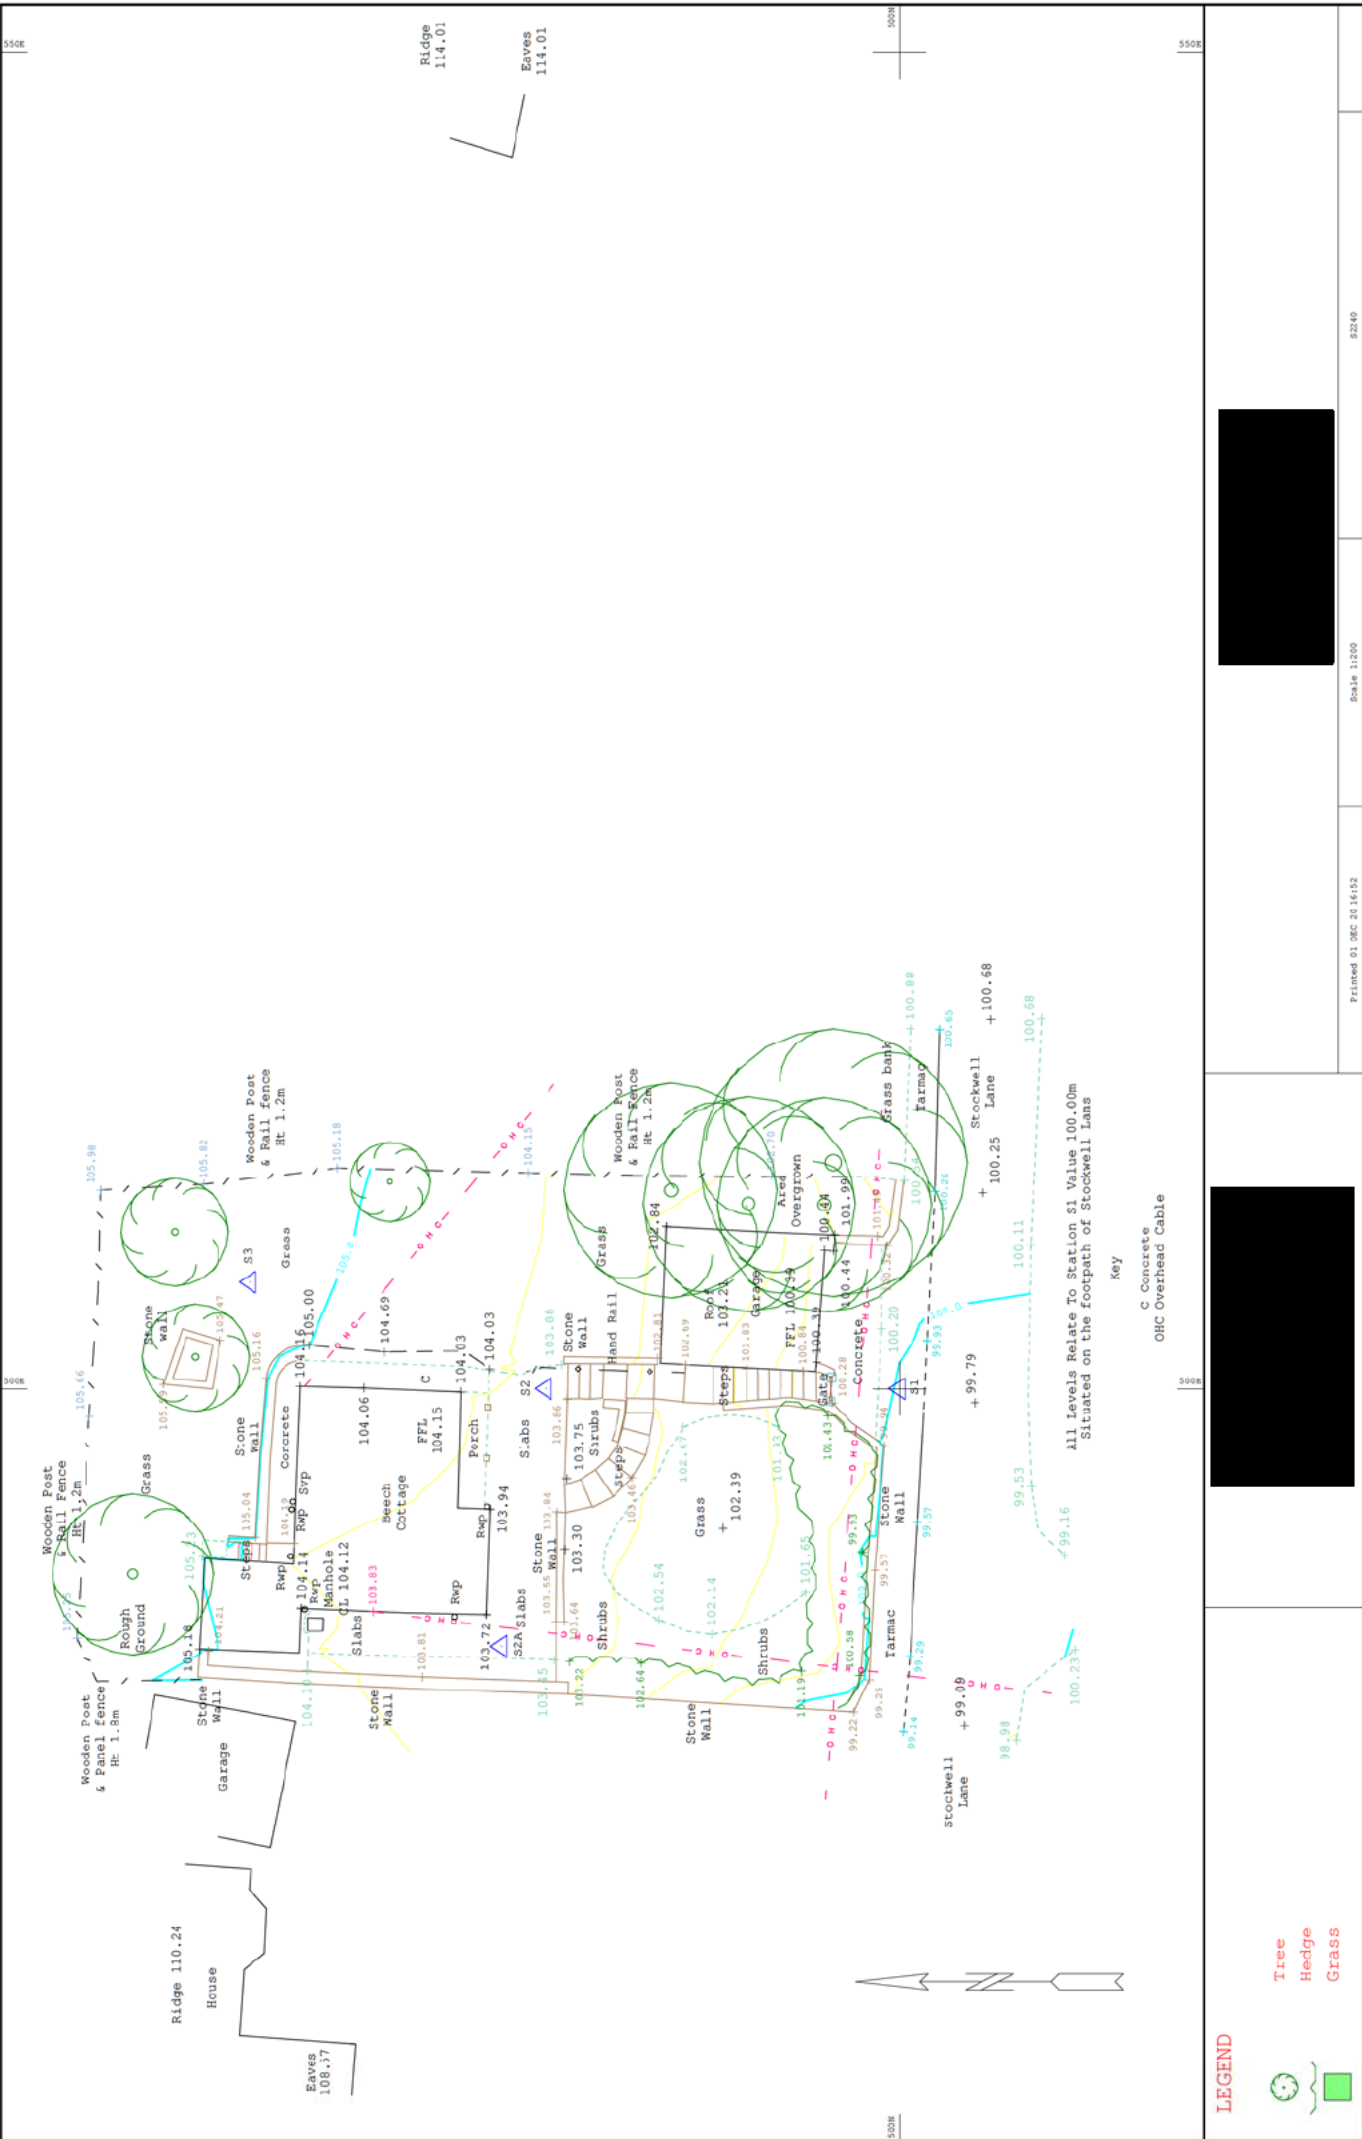


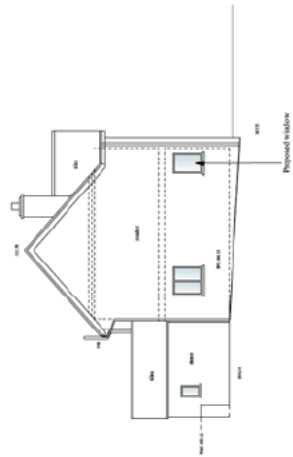


Front Elevation

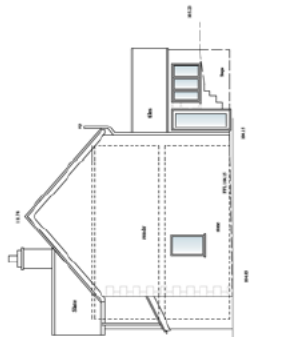


Side Elevation 1

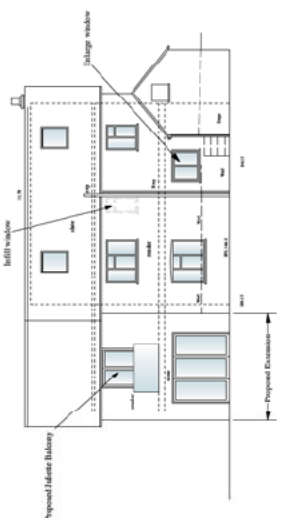


Rear Elevation

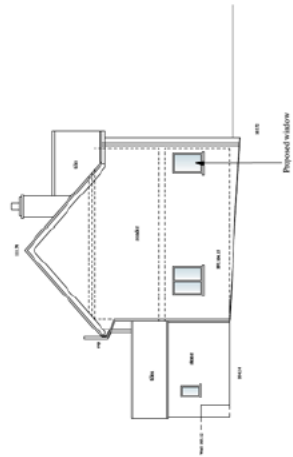

Side Elevation 2

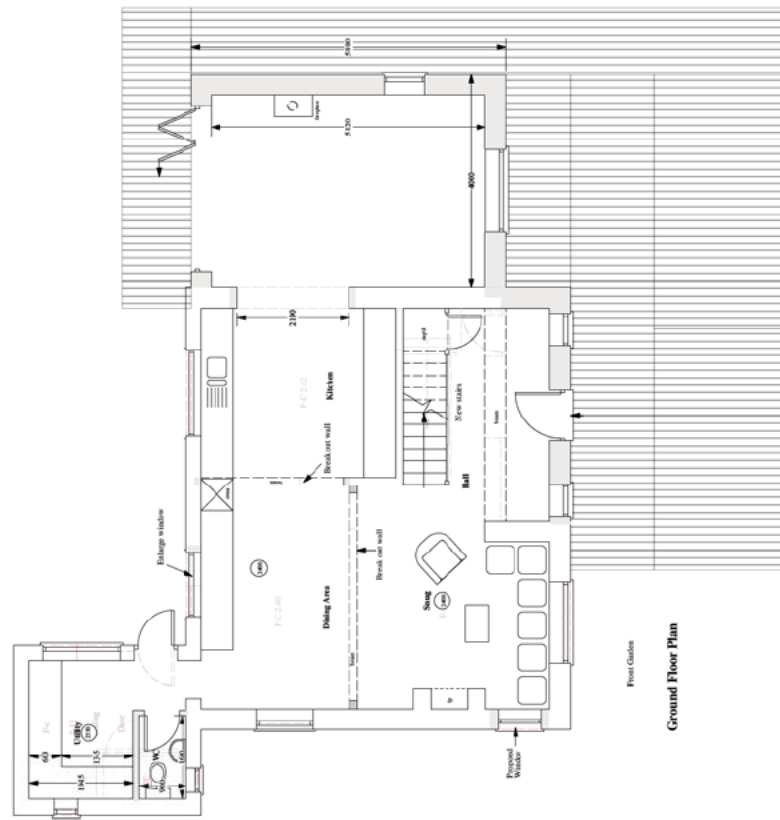

Ground Floor Plan

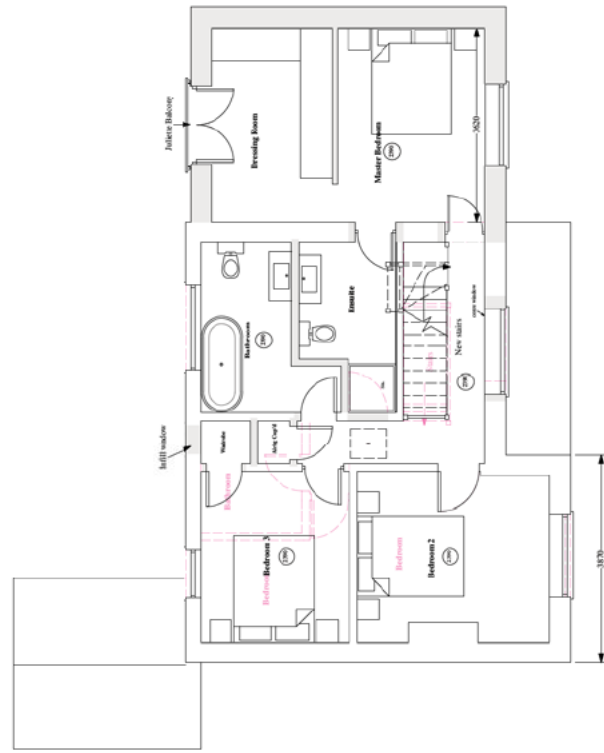

First Floor Plan

Revisions  
 B 20th Jan 2021. As requested by client.  
 C 23rd Jan 2021. As requested by client.  
 D 27th Jan 2021. As requested by client.  
 E 13th Mar 2021. Revisions extension to be sign internally.  
 F 20th Mar 2021. Revisions extension to be sign internally.  
 G 24th Mar 2021. Revisions extension to be sign internally.  
 H 28th Mar 2021. Revisions extension to be sign internally.  
 N 14th Sep. 2021. Corrected porch elevation.


Aj Architects Ltd.

20/700


SCALE	
1:50 &	1:100 @ A1
PROPOSALS	
NO. OF REV.	DATE
2/00	(N) Nov. 2020
ANTHEA JACKSON E.I.B.A. R.A.I.A.S.A. A.S.P. (Architect) CHRISTOPHER J. JACKSON E.I.B.A. R.A.I.A.S.A. A.S.P. (Architect) CLIVE JAMES E.I.B.A. R.A.I.A.S.A. A.S.P. (Architect)	
751 012 242 501 010 Mobile: 07813 944917	



1st Floor To Match Top 2.350m

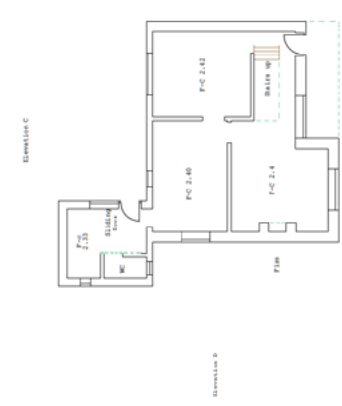


Elevation A

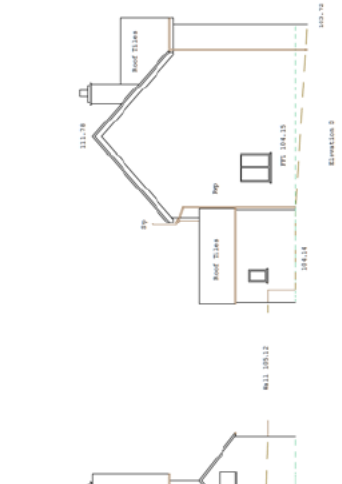


Elevation B




Elevation C

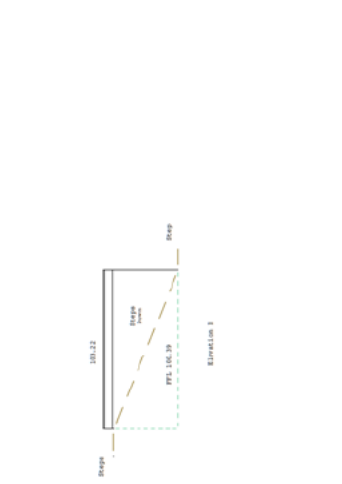


Elevation A

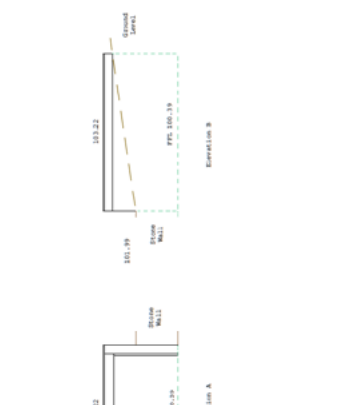


Elevation B

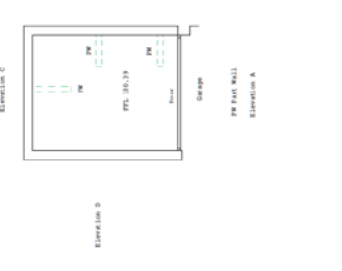


Elevation C

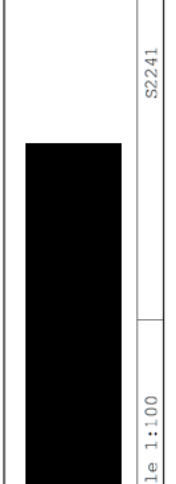

Elevation A

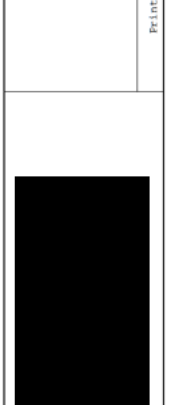

Elevation B

 

Elevation C