


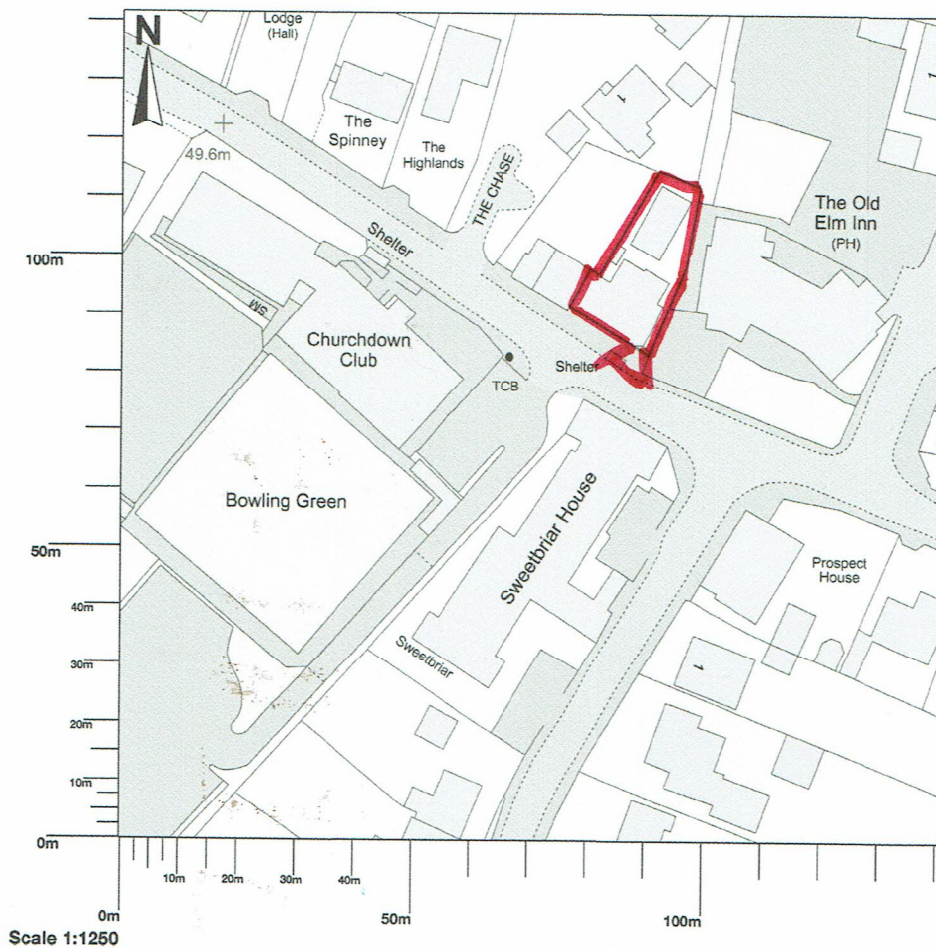


## Golden City, 3 Church Road, Churchdown, Gloucester, GL3 2ER







<b>Client:</b>	<b>Description:</b>
	Proposed Ground Floor Plan
<b>Drawn:</b> AVB	<b>Job:</b> 900241
<b>Scale @ A2:</b> 1:50	
<b>Date:</b> 09.02.22	
<b>Dwg No:</b> AE-10(900241)001	




<b>Client:</b>	<b>Description:</b>
	Proposed First Floor Plan
<b>Drawn:</b> AVB	<b>Job:</b> 900241
<b>Scale @ A2:</b> 1:50	
<b>Date:</b> 09.02.22	
<b>Dwg No:</b> AE-12(900241)001	

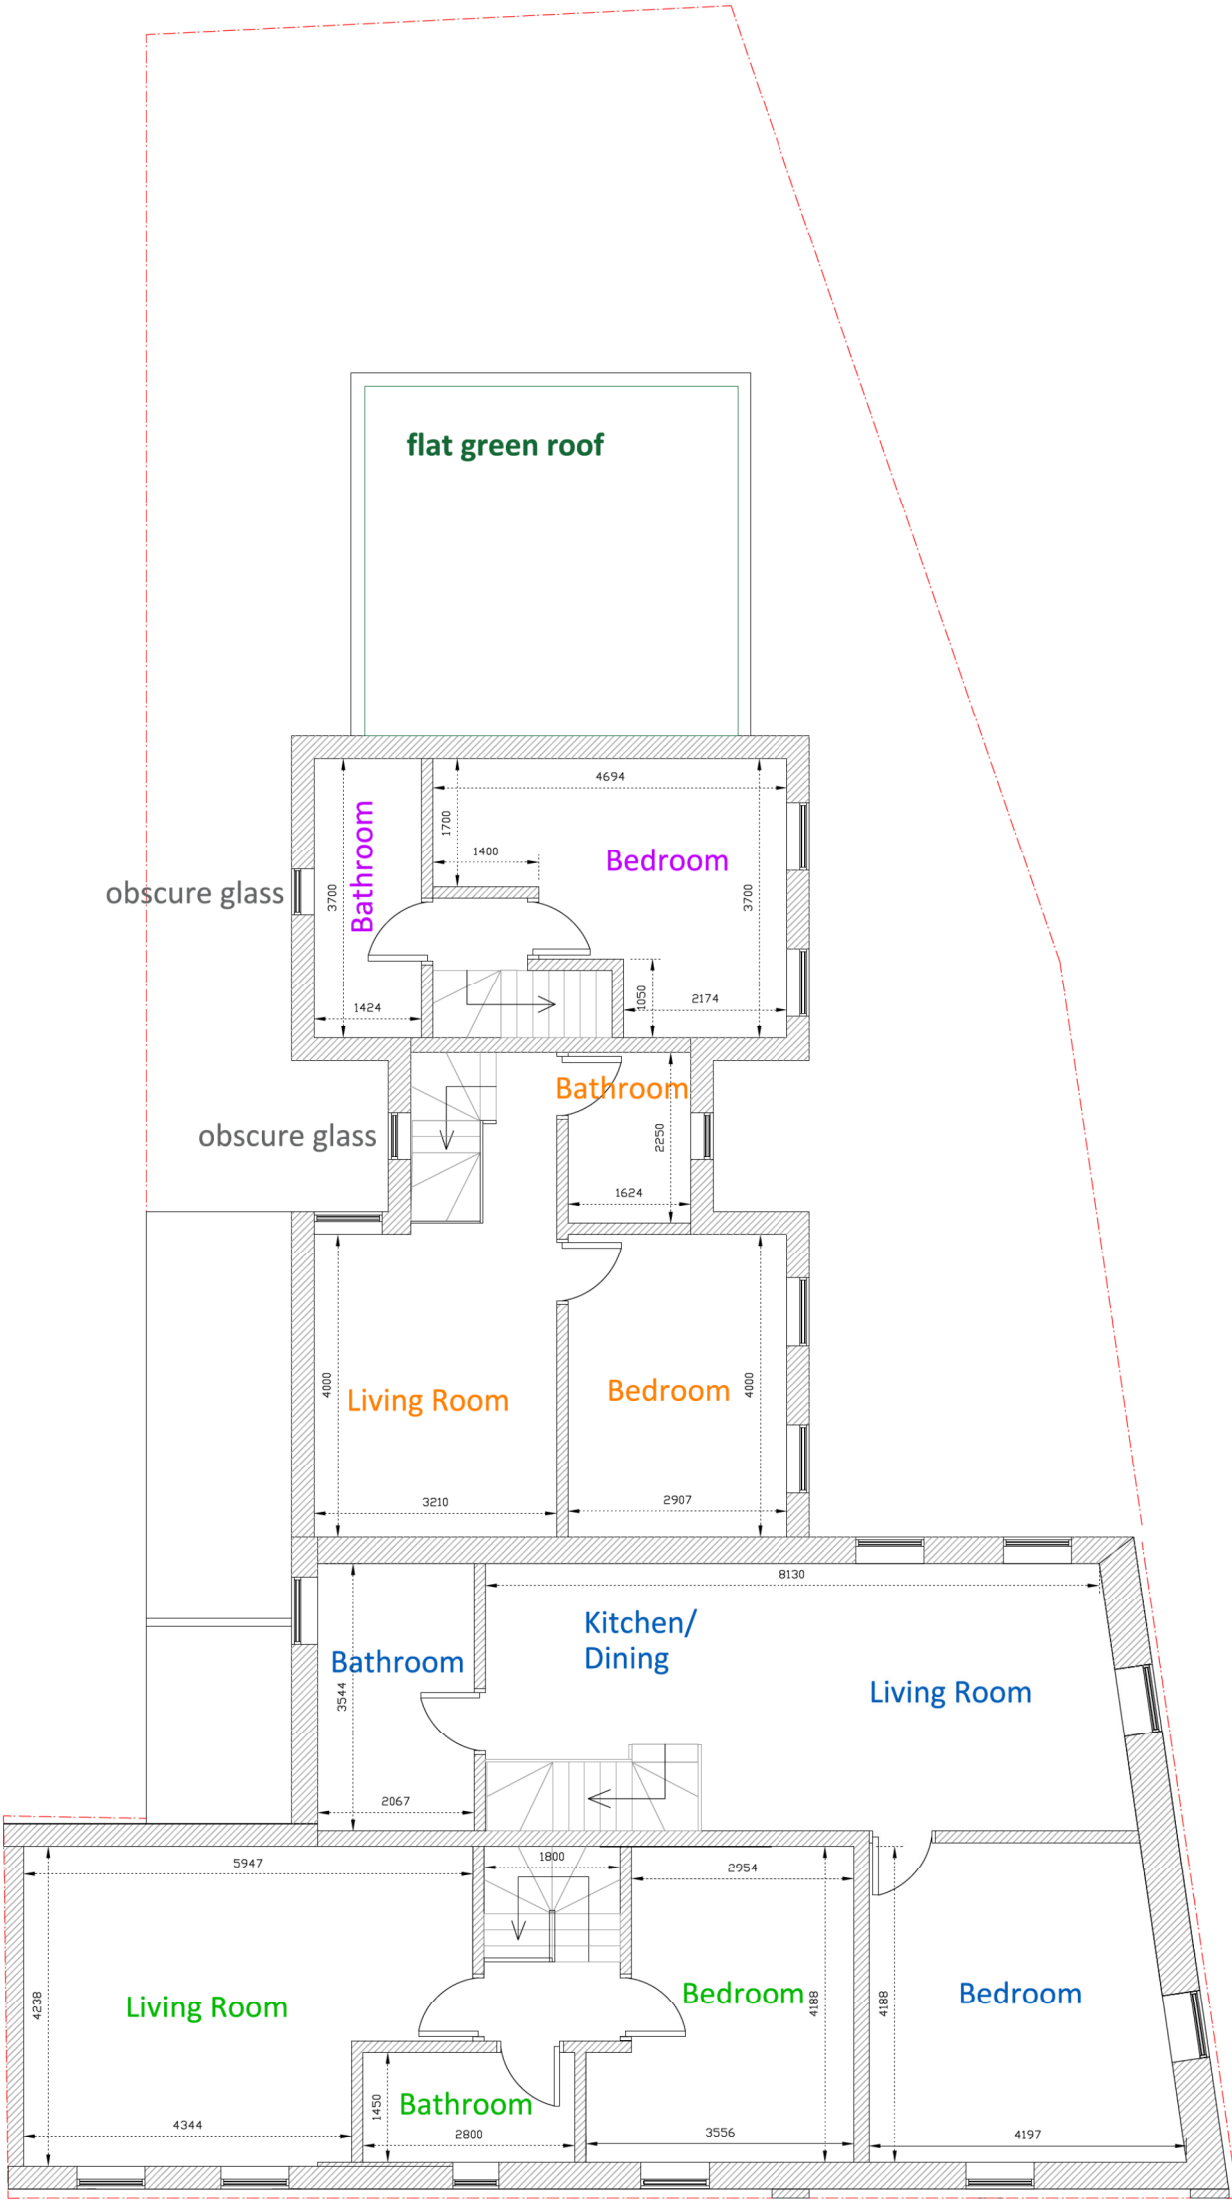

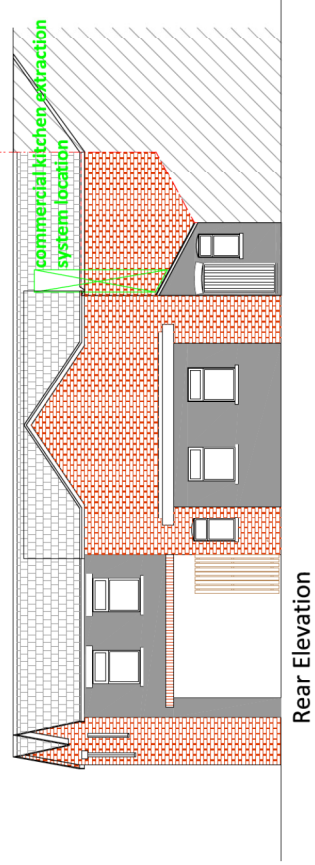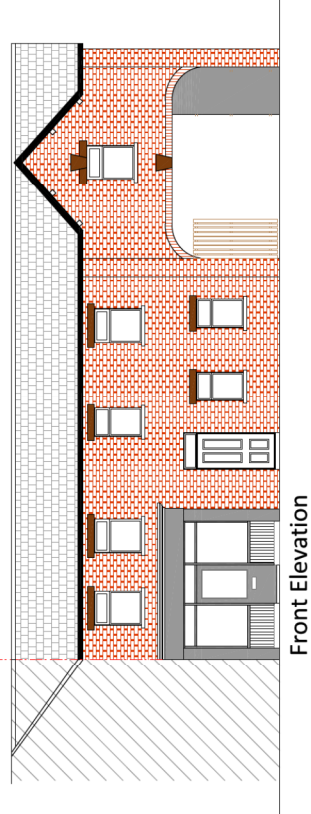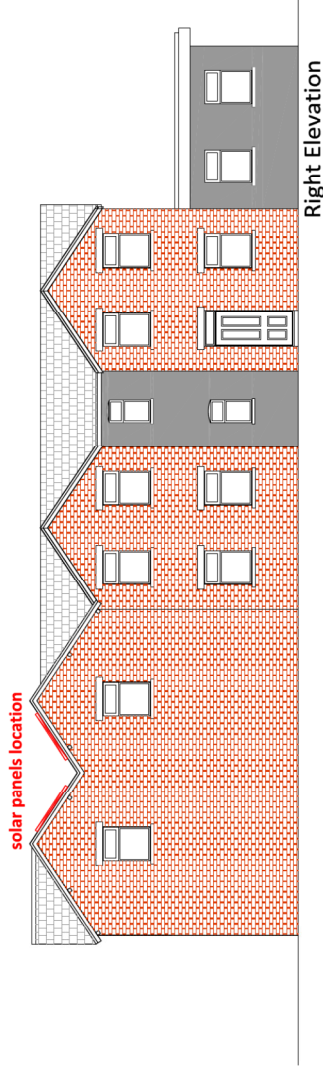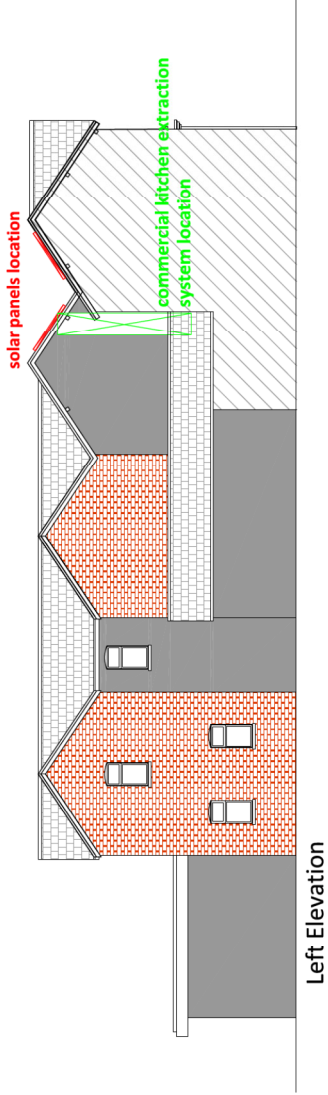


H A Planning  
 67 Clevevmount Road  
 Cheltenham  
 Gloucestershire  
 GL52 3HD  
 07500 555495


Client:	[REDACTED]	Description:	Proposed Elevations
Drawn:	AVB	Job:	900241
Scale @ A2:	1:100	Date:	24.03.22
Dwg No:	AE-08(900241)001		

<b>Client:</b>	<b>Description:</b>
	REVISED Proposed Site Plan
<b>Drawn:</b> AVB	<b>Job:</b> 900241
<b>Scale @ A2:</b>	1:100
<b>Date:</b>	24.03.22
<b>Dwg No:</b>	AE-09(900241)002

- SC1 Sweet Chestnut Trees
- SBT Silver Birch Trees

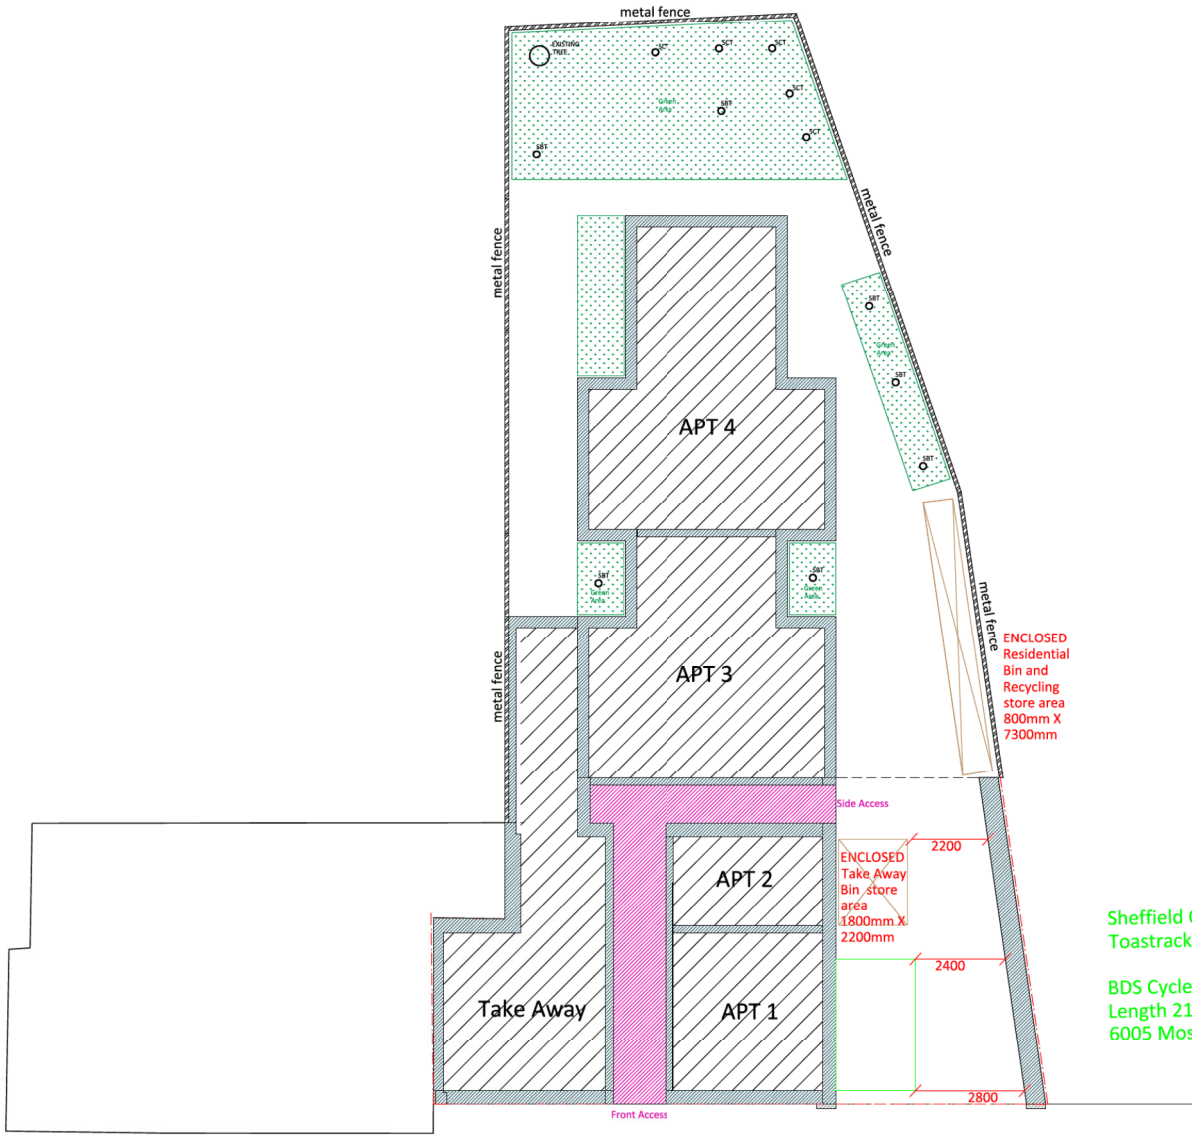

Footway Footway

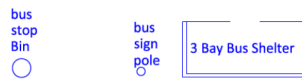

# CHURCH ROAD

