


© Copyright




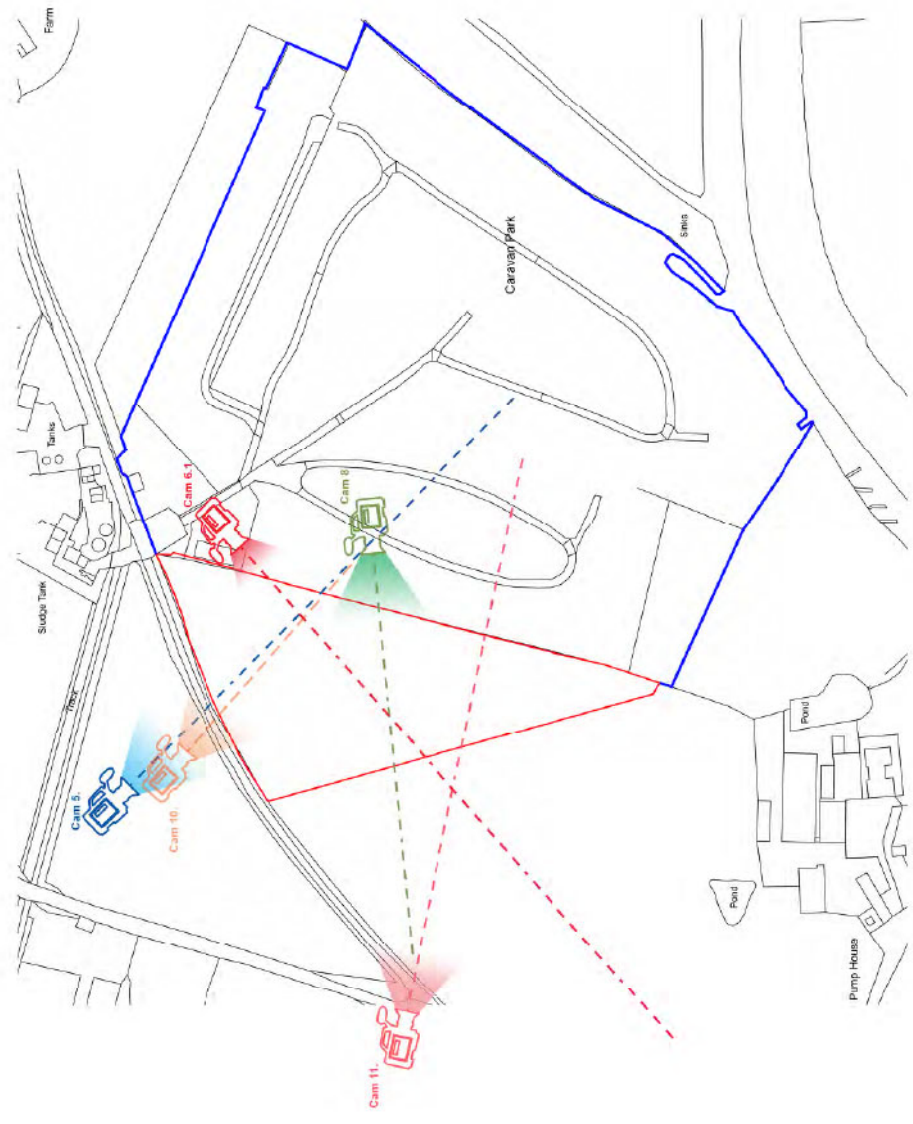

Crown Copyright and database rights 2019. OS 100031961 National Map Centre. Purchased 28/03/2020 1 year licence.

LOCATION PLAN

Rev.		Date	



**JOHNSON**  
DESIGN PARTNERSHIP LTD

Johnson House  

Project No.	437	Drawn By	MA	Check By	MS
Drawing No.	PL_001	Revised	-		
Scale	1:1250	Location Plan			

# PLANNING

© Copyright

NOTES:  
ALL DIMENSIONS TO BE CHECKED ON SITE AND ANY DISCREPANCIES AND  
ADJUSTMENTS TO BE NOTED AND REPORTED TO THE CLIENT IMMEDIATELY.  
DO NOT SCALE DIMENSIONS OF AN EXISTING PLAN.



Johnson House  

Drawing No.	Project No.	Northings	Denomin.	Check by
PL_002	427	-	MA	MS
Drawing Title	Block Plan	Scale	1:500	




Crown Copyright and database rights 2019. OS 100031961 National Map Centre. Purchased 28/03/2020 1 year licence.

Block Plan




© Copyright  
 NOTES:  


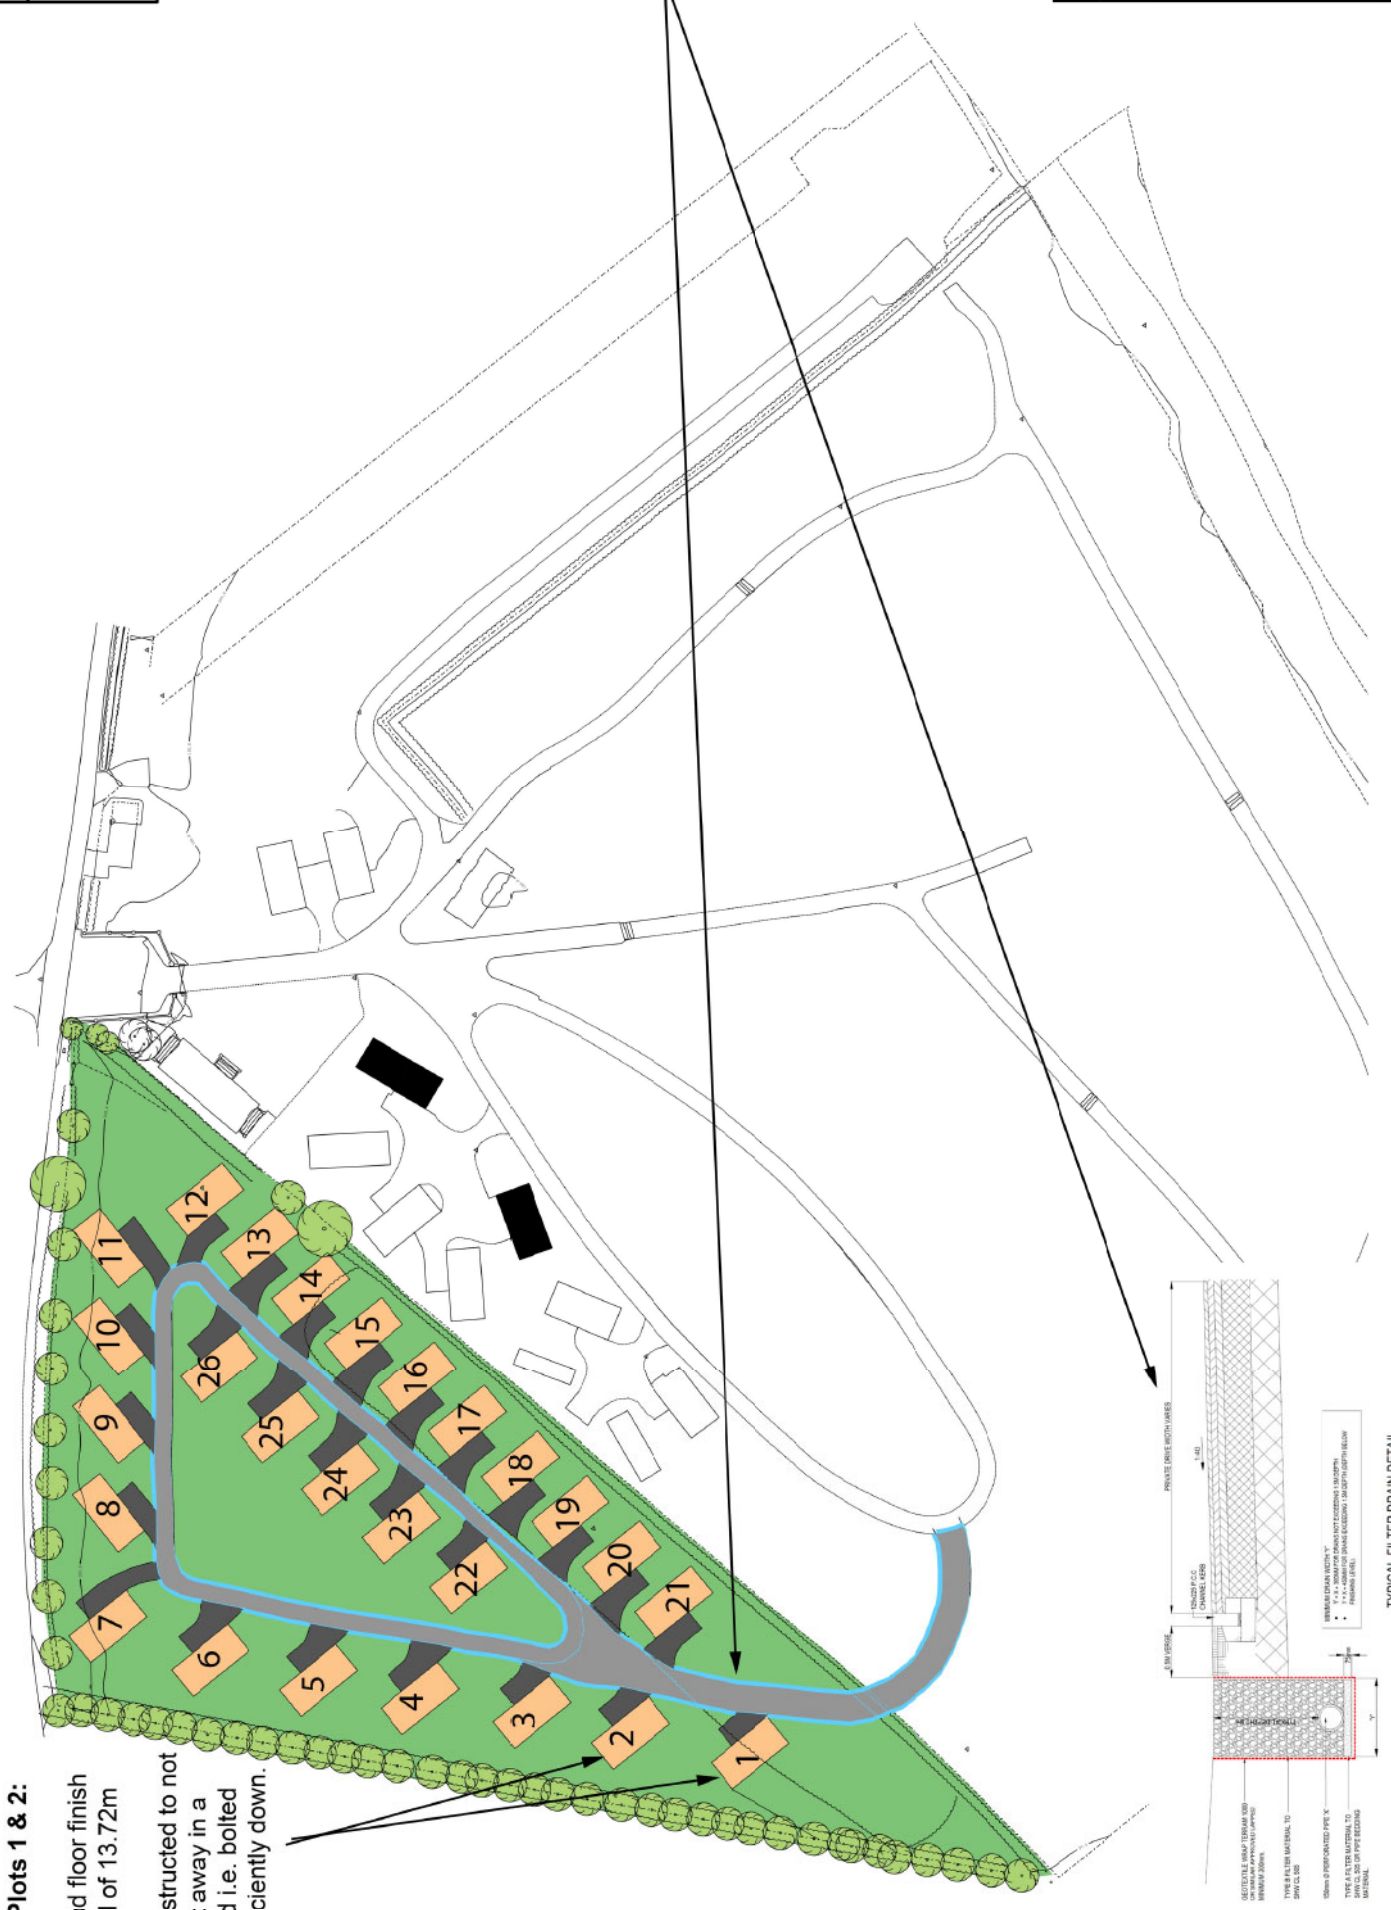

**Plots 1 & 2:**  
 Flood floor finish level of 13.72m  
 Constructed to not float away in a flood i.e. bolted sufficiently down.

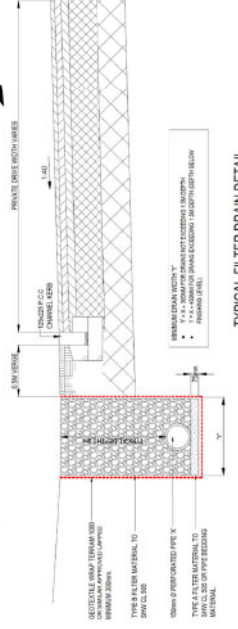

B	The removal of 3 Caravans, creating a green buffer zone, adjacent the road and remaining caravans and buildings.	4.6.21
A	Caravans highlighted and flood risk strategies highlighted	4.6.21
Rev.		Date

**JOHNSON DESIGN PARTNERSHIP LTD**

Johnson House  

Scale: 1:500

Drawing No.	Project No.	Revision	Drawn By	Checked By
PL 1003	437	-	MA	MS

# PLANNING


Copyright

NOTES:  

Relative To Station S1 Value 100.00m  
 in the Tarmac Car Park At the  
 Entrance to The Site

to Ordnance Survey Grid North

Proposed Bin  
 storage location

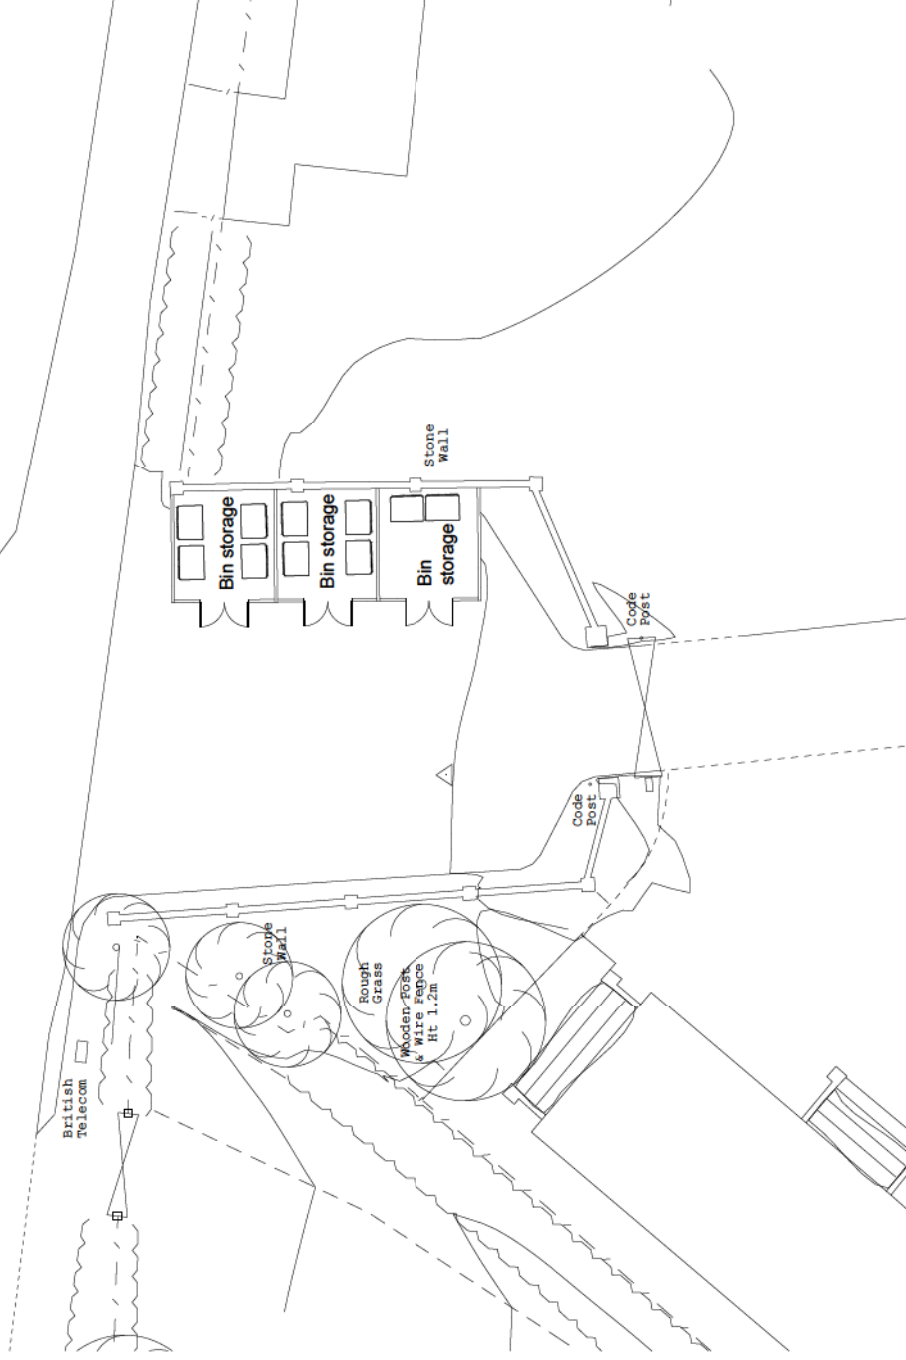

Proposed Bin Layout  
 Scale 1:100



Proposed location plan  
 Scale : NTS

Drawn by:	MA
Checked by:	MS
Project No:	437
Client:	
Scale:	1:500
Proposed Site Layout	
Drawn by:	MA
Checked by:	MS

**JOHNSON**  
 DESIGN PARTNERSHIP LTD


# PLANNING

© Copyright

NOTES:  



PROJECT TITLE: PROPOSED SITE LAYOUT	Drawn By: MA
Client No: PL_1003	Checked By: MS
Project No: 437	Number: -



Proposed Site Layout

